



Site plan

Scale 1:500

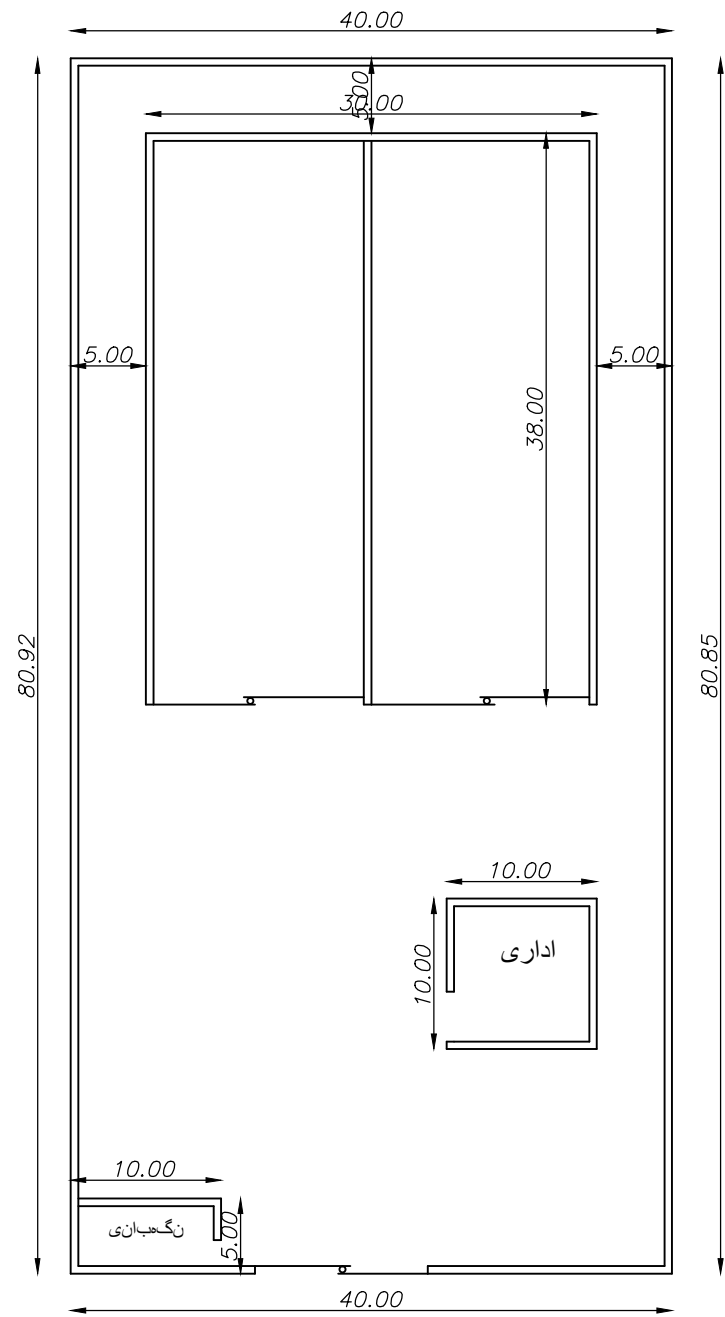


Ground Floor Plan

Scale 1:500

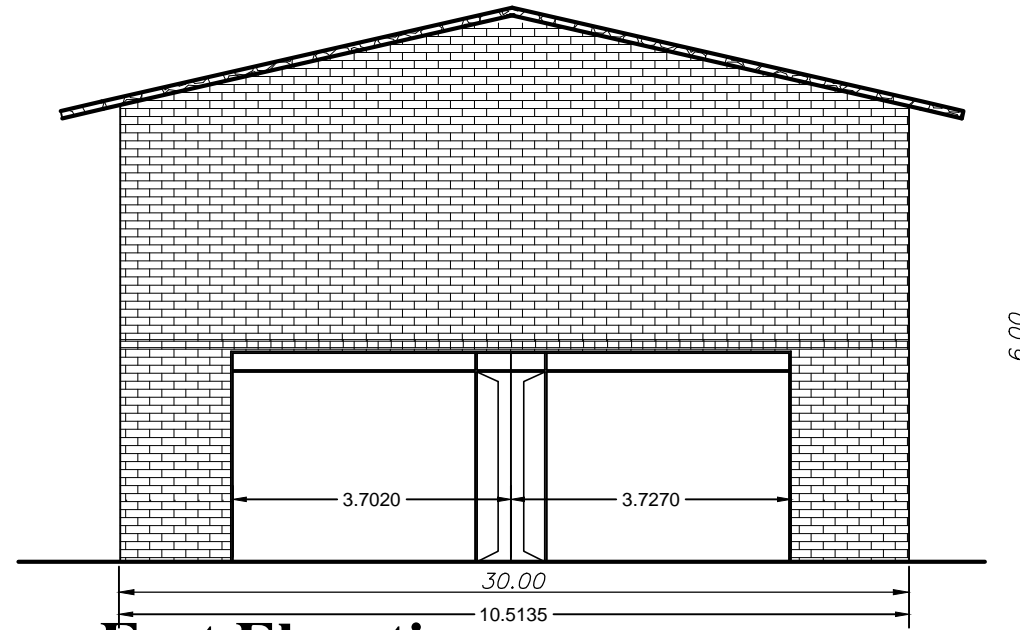

East Elevation

Scale 1:500

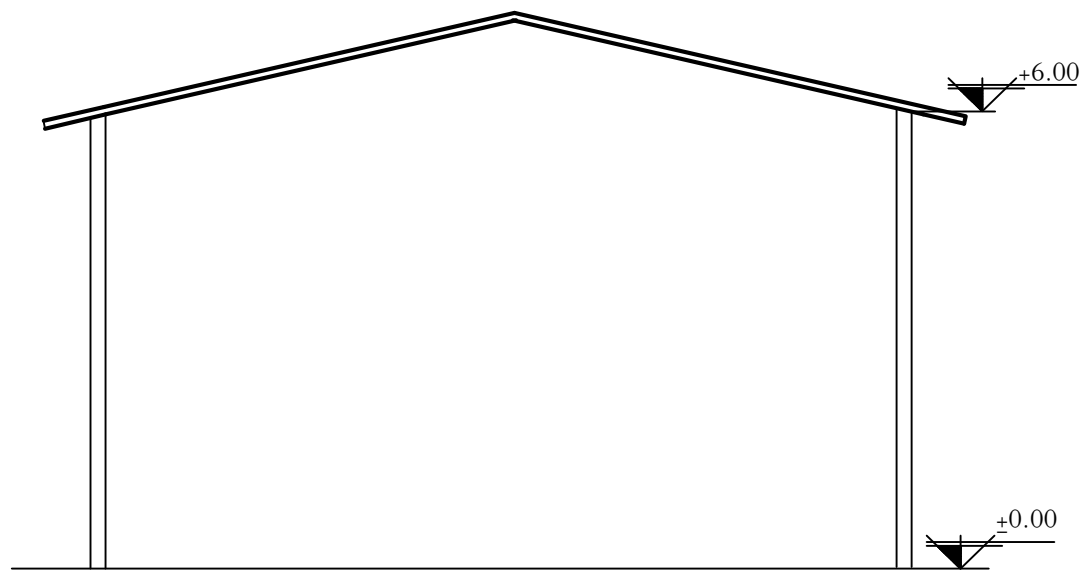

Section A-A

Scale: 1/100

DESIGNED BY	CLIENT	آقای کاظمی
DRAWN BY	PROJECT TITLE	ساخته‌مان کارگاهی
CHECKED BY	DATE	97/12/26
SCALE	DRAWING NO.	1 of 1