




**Ground Floor Plan**  
Scale 1:500

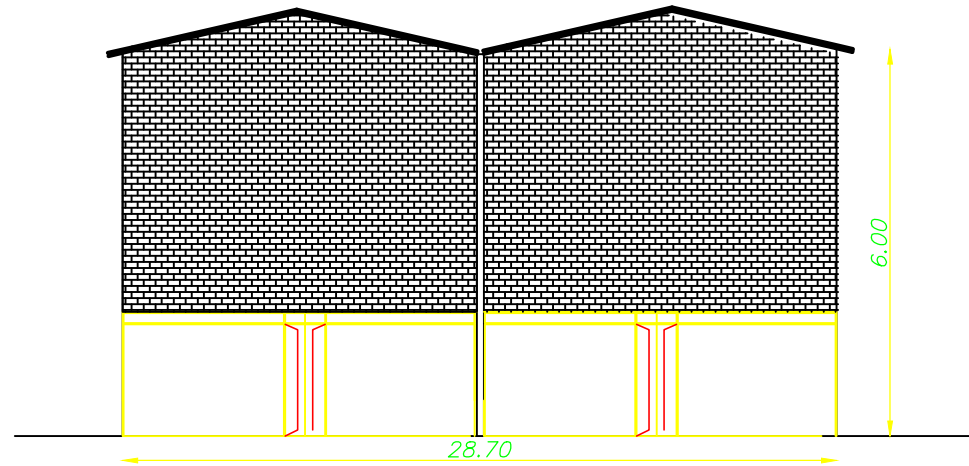

**East Elevation**  
Scale 1:500

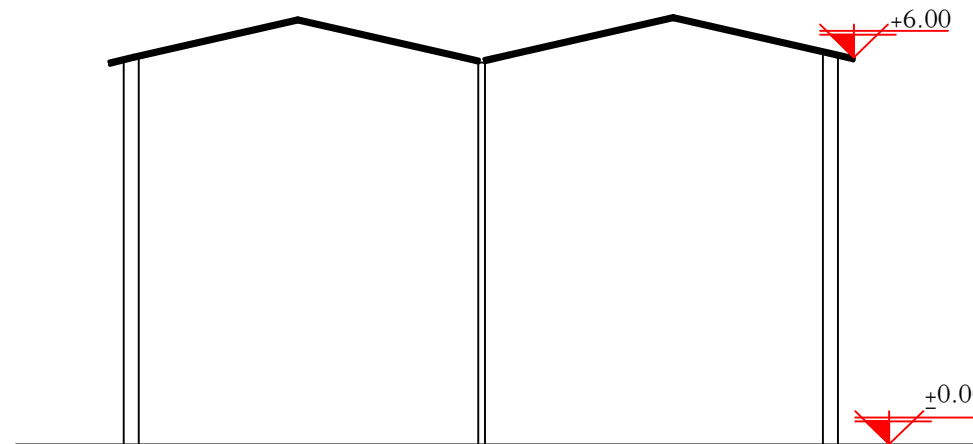

**Section A-A**  
Scale: 1/100

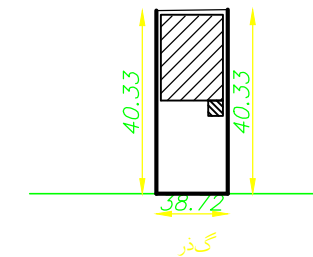

**Site plan**  
Scale 1:500

DESIGNED BY	CLIENT : آقای نجف پور
DRAWN BY	
CHECKED BY	PROJECT TITLE : ساختمان کارگاهی
DATE : 98/06/20	DRAWING TITLE :
SCALE :	DRAWING NO. 1 of 1 : نامارهنگش ه