



base ment PLAN


base ment PLAN

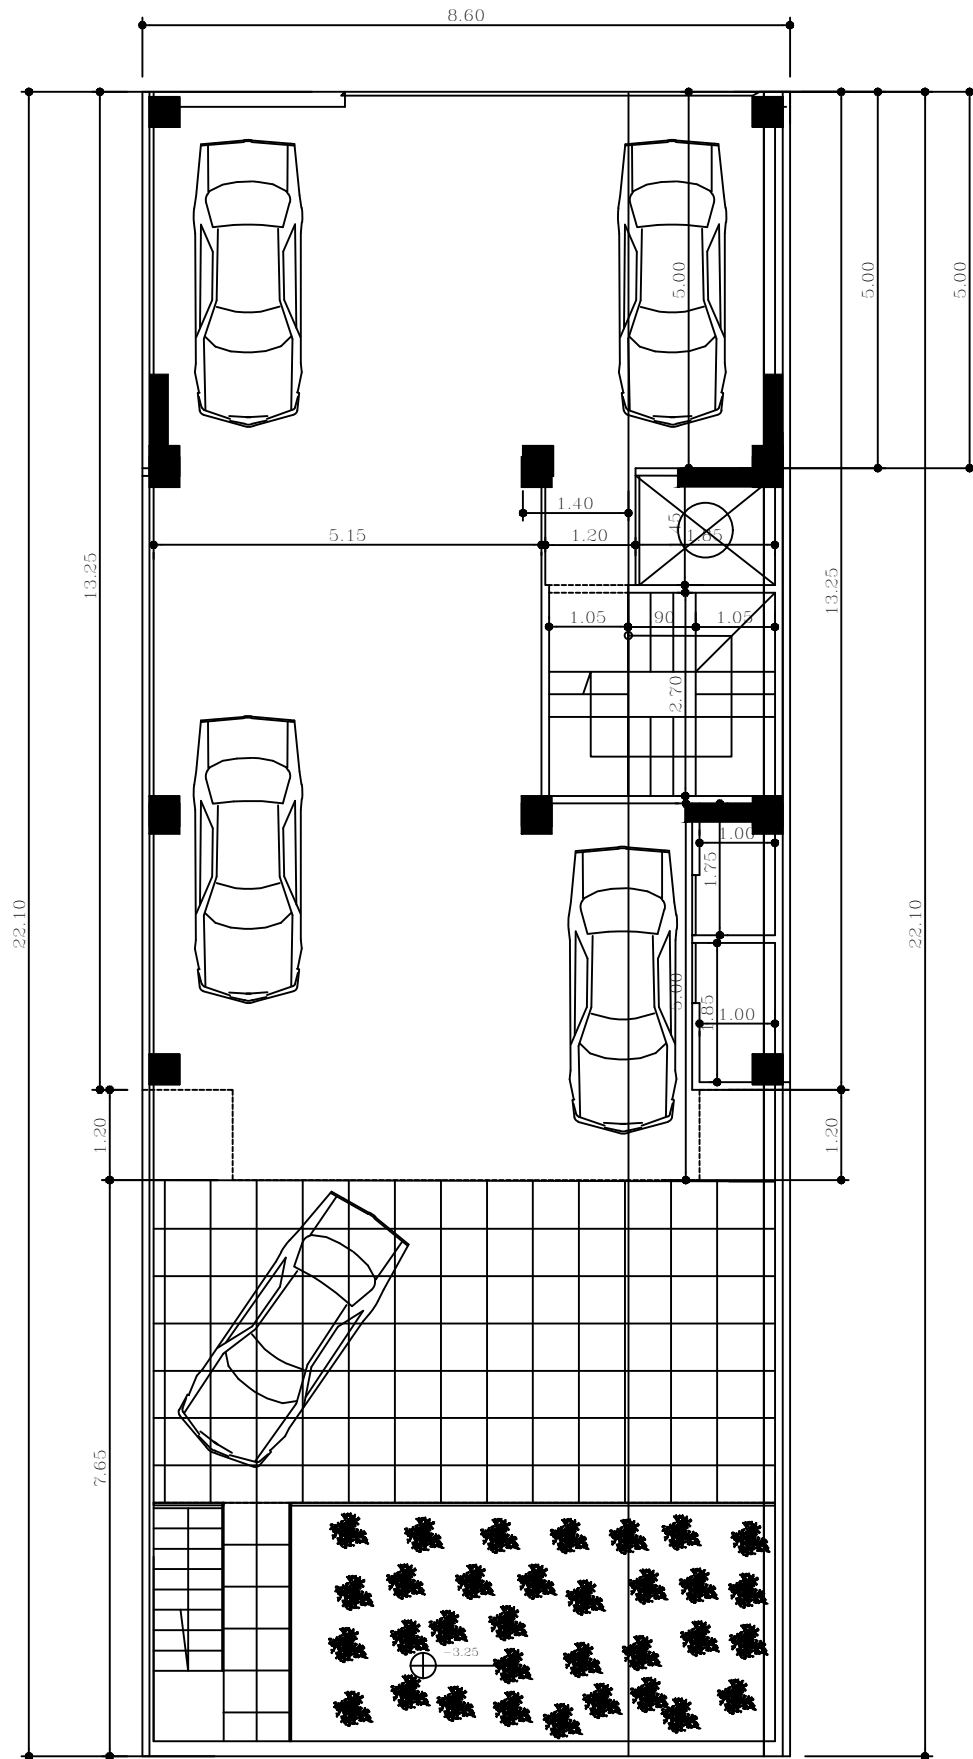


GROUND FLOOR PLAN

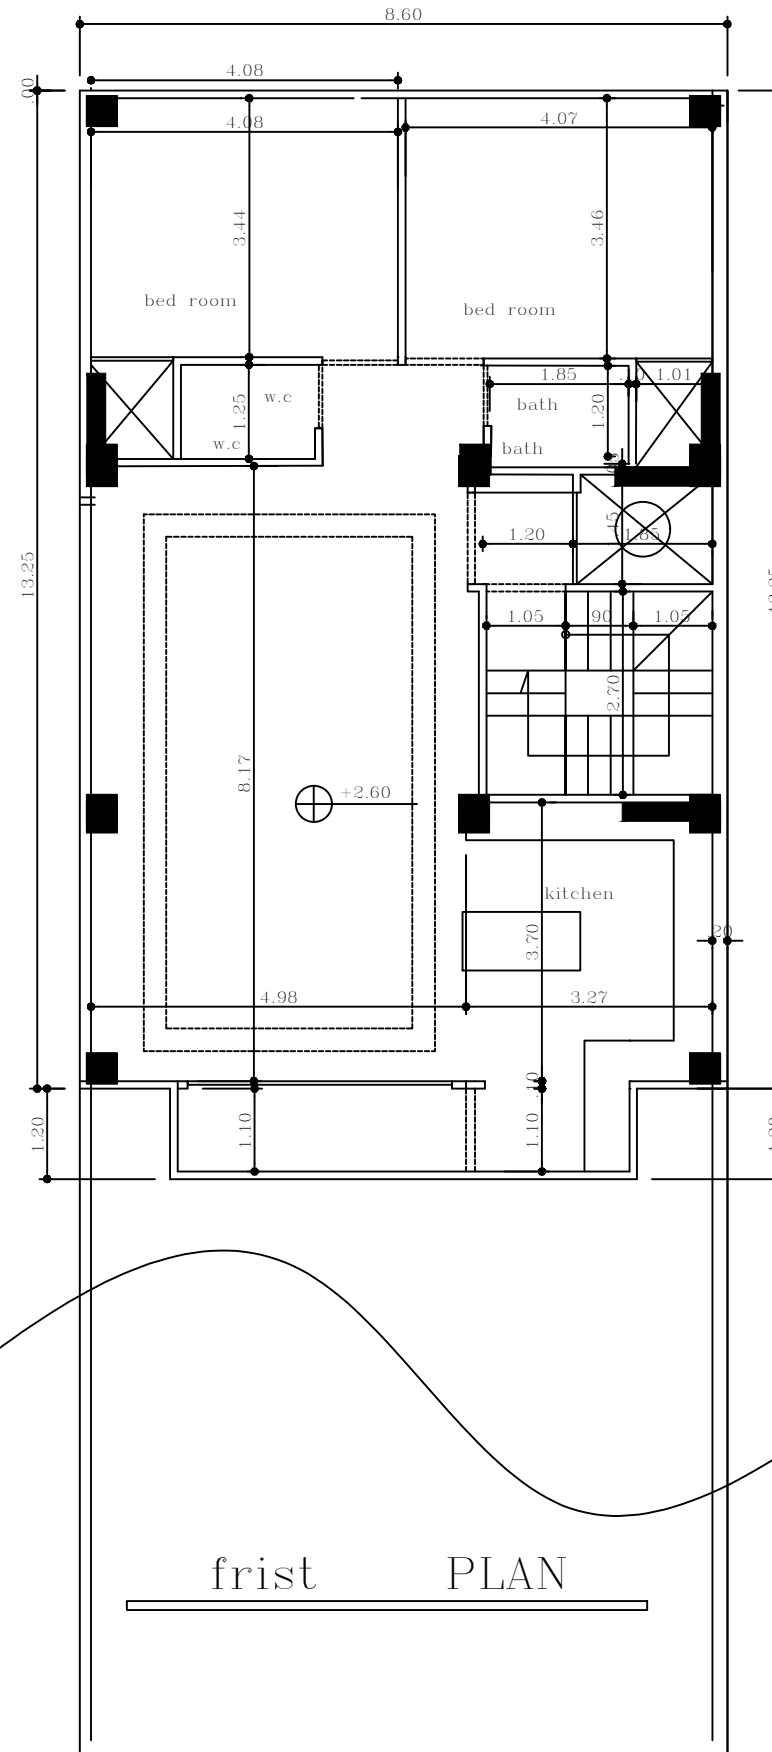

frist PLAN

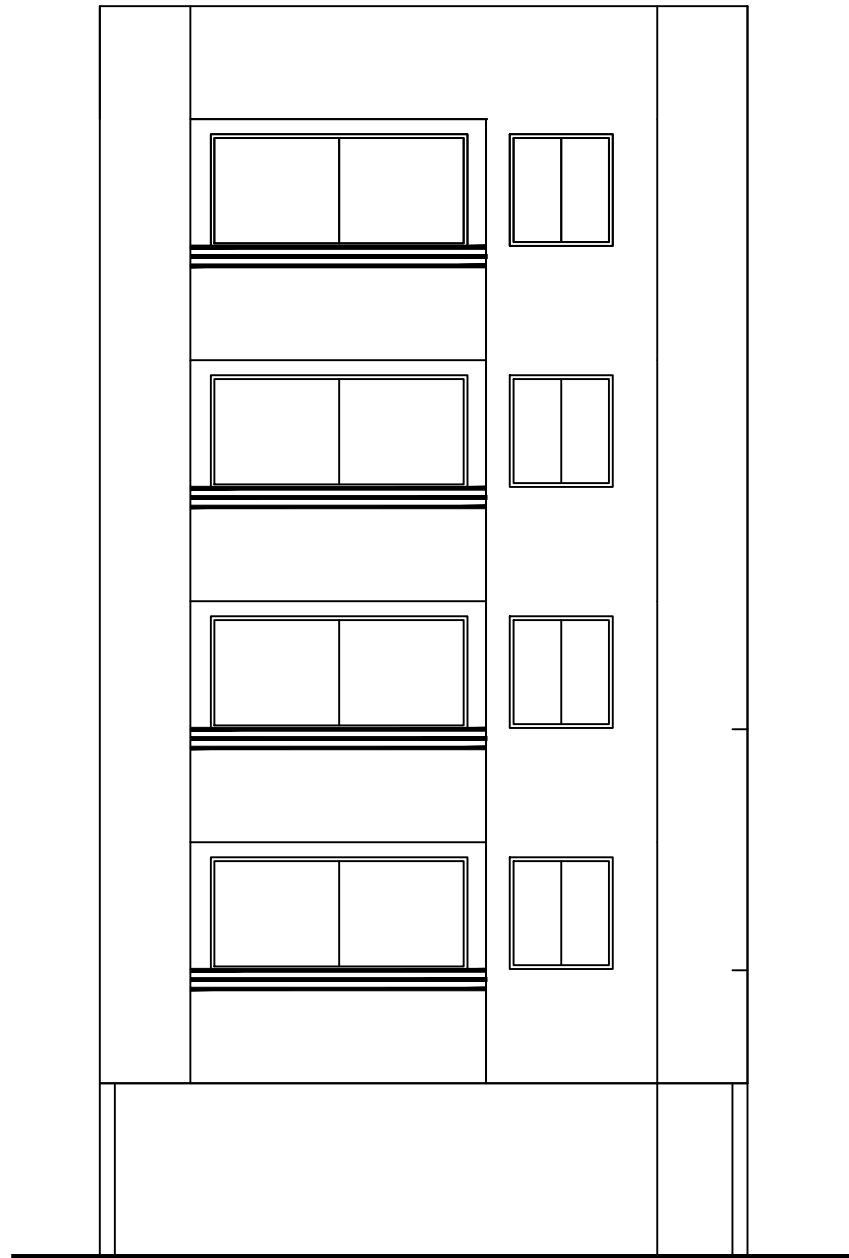

south elevation

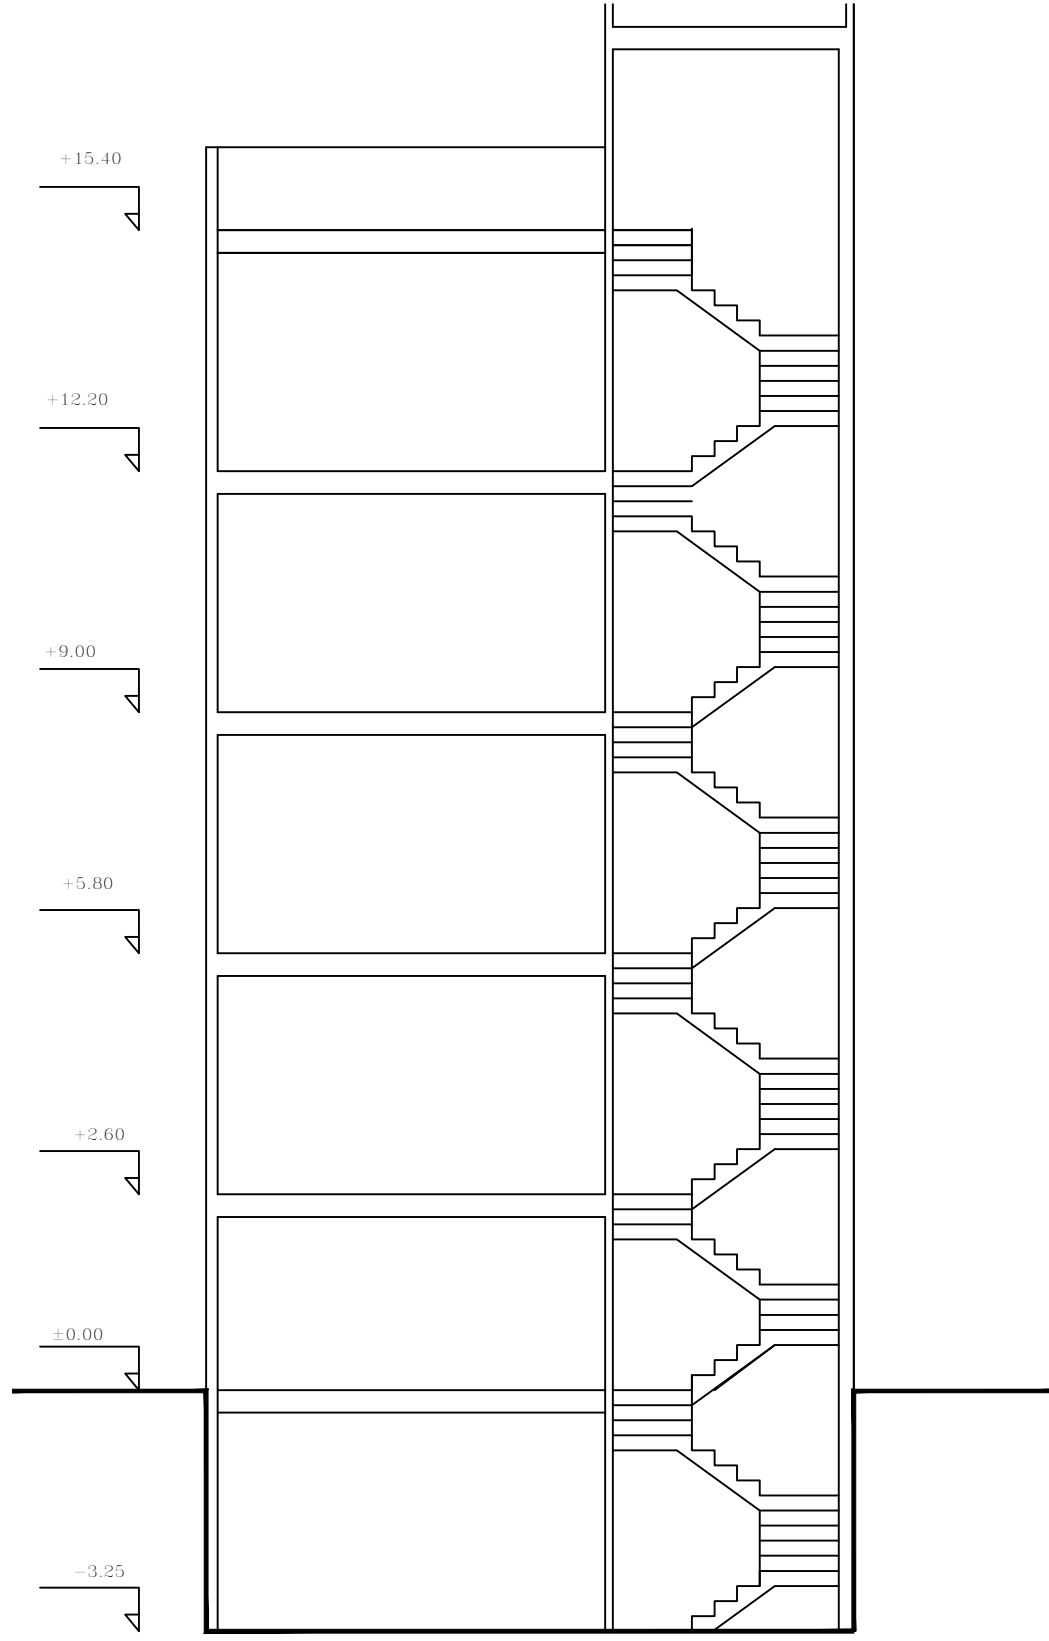

section A --- A