

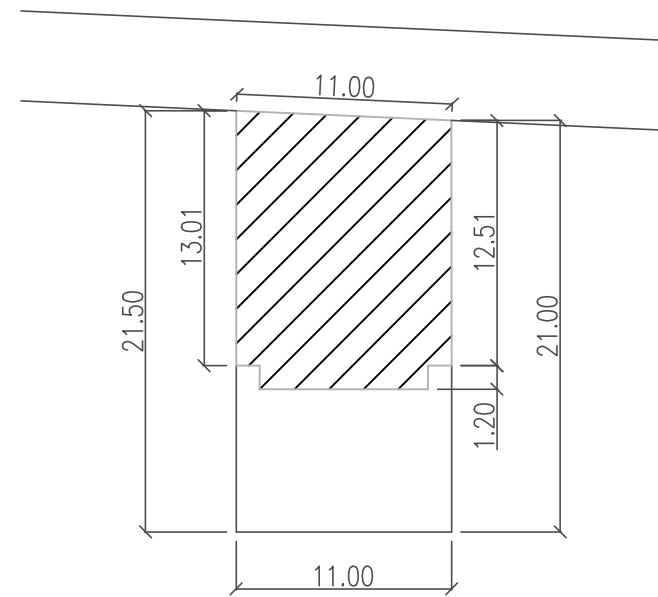


GROUND PLAN
 Scale: 1/100

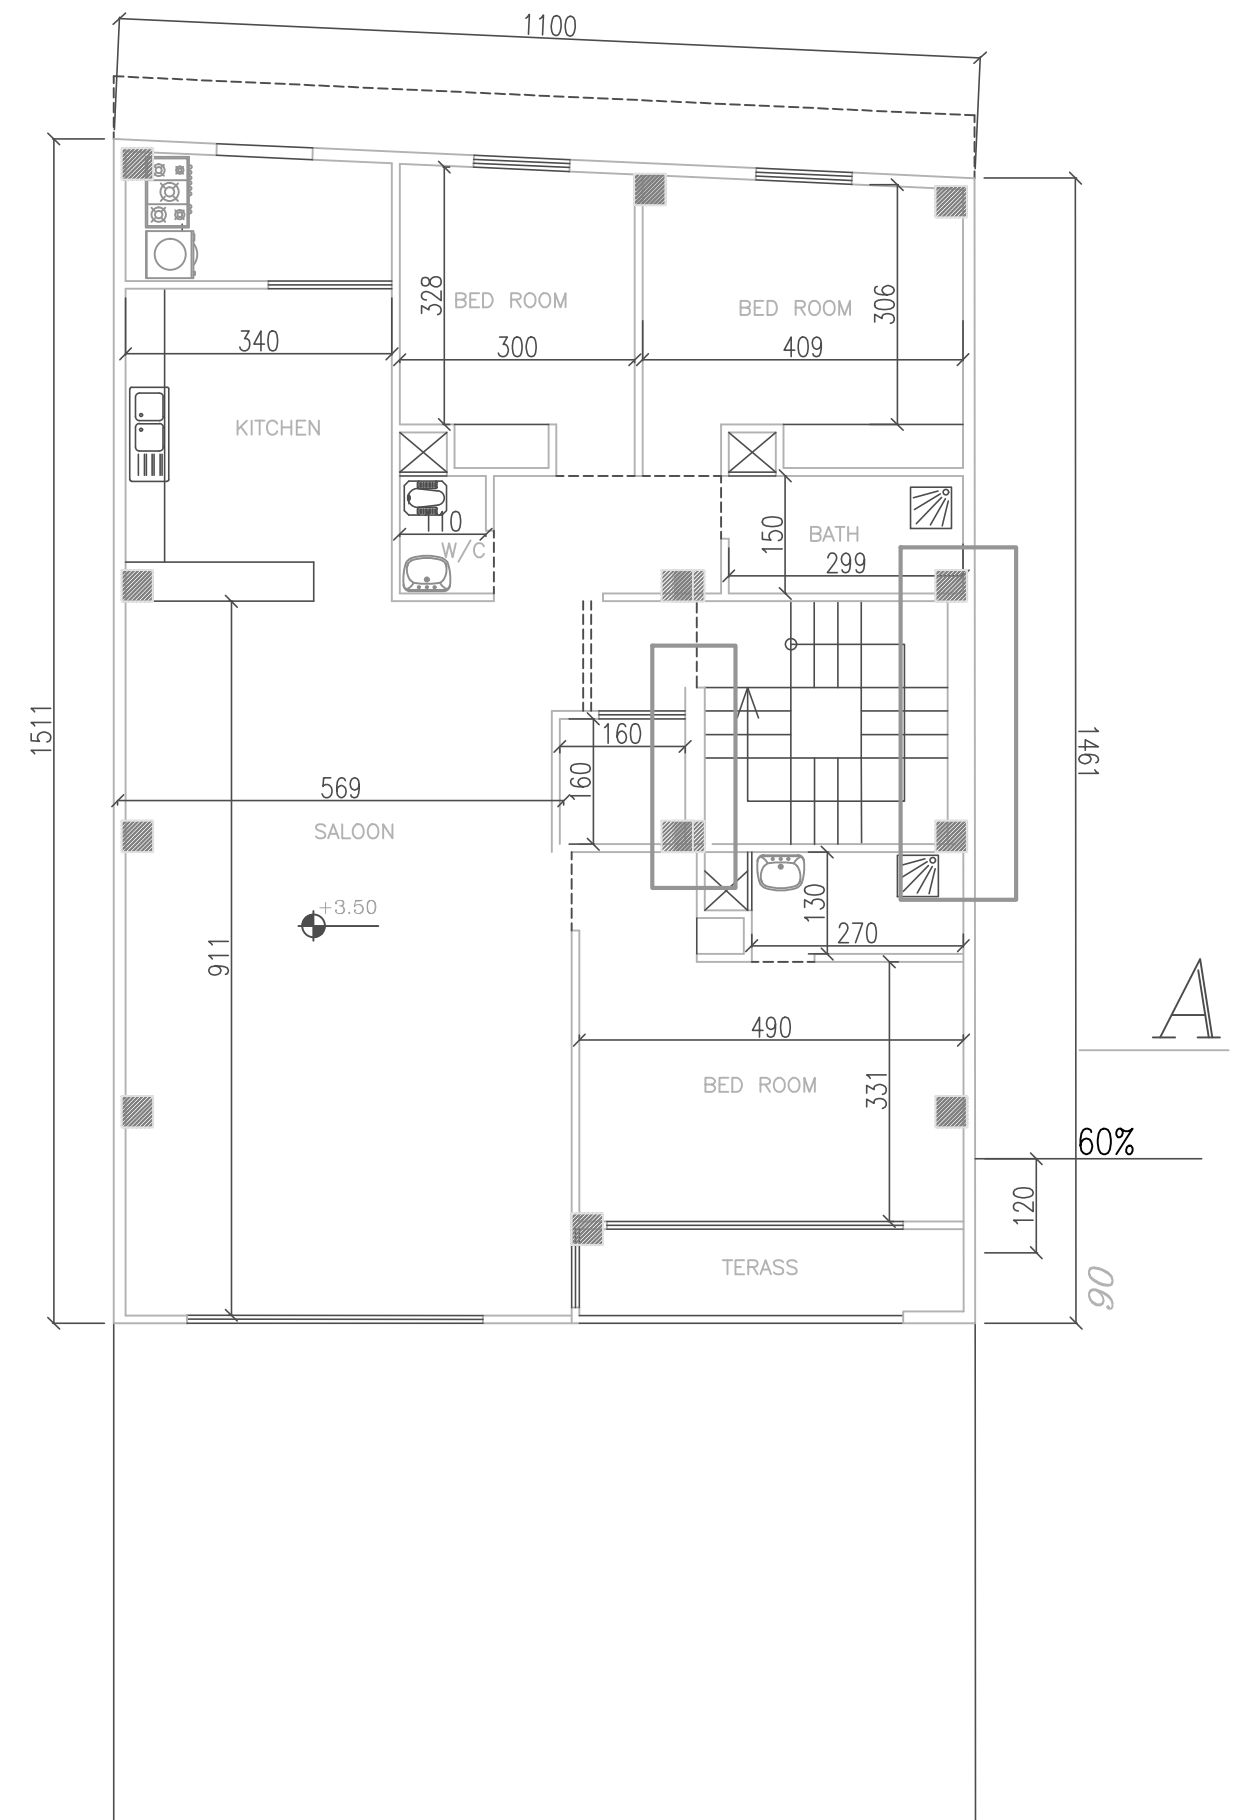


SITE PLAN

Scale: 1/100

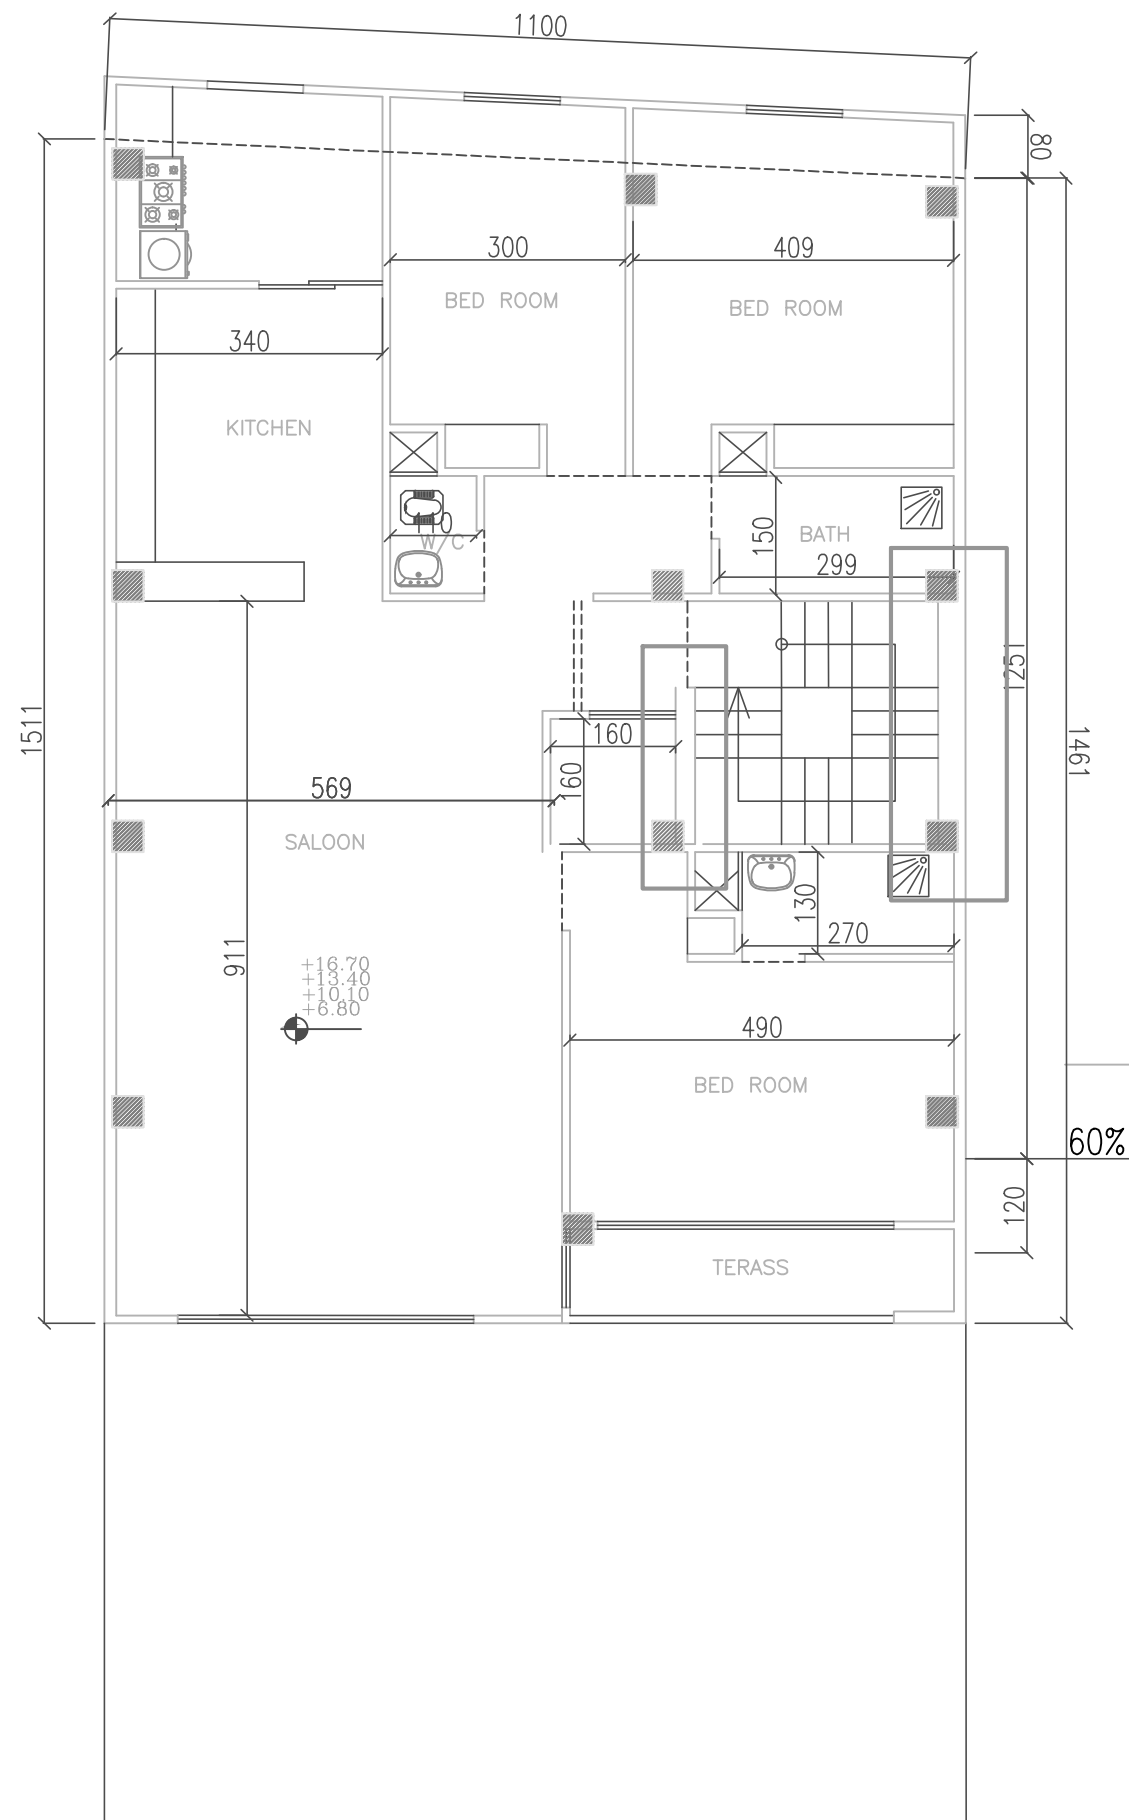


TYPICAL PLAN

Sc : 1/100

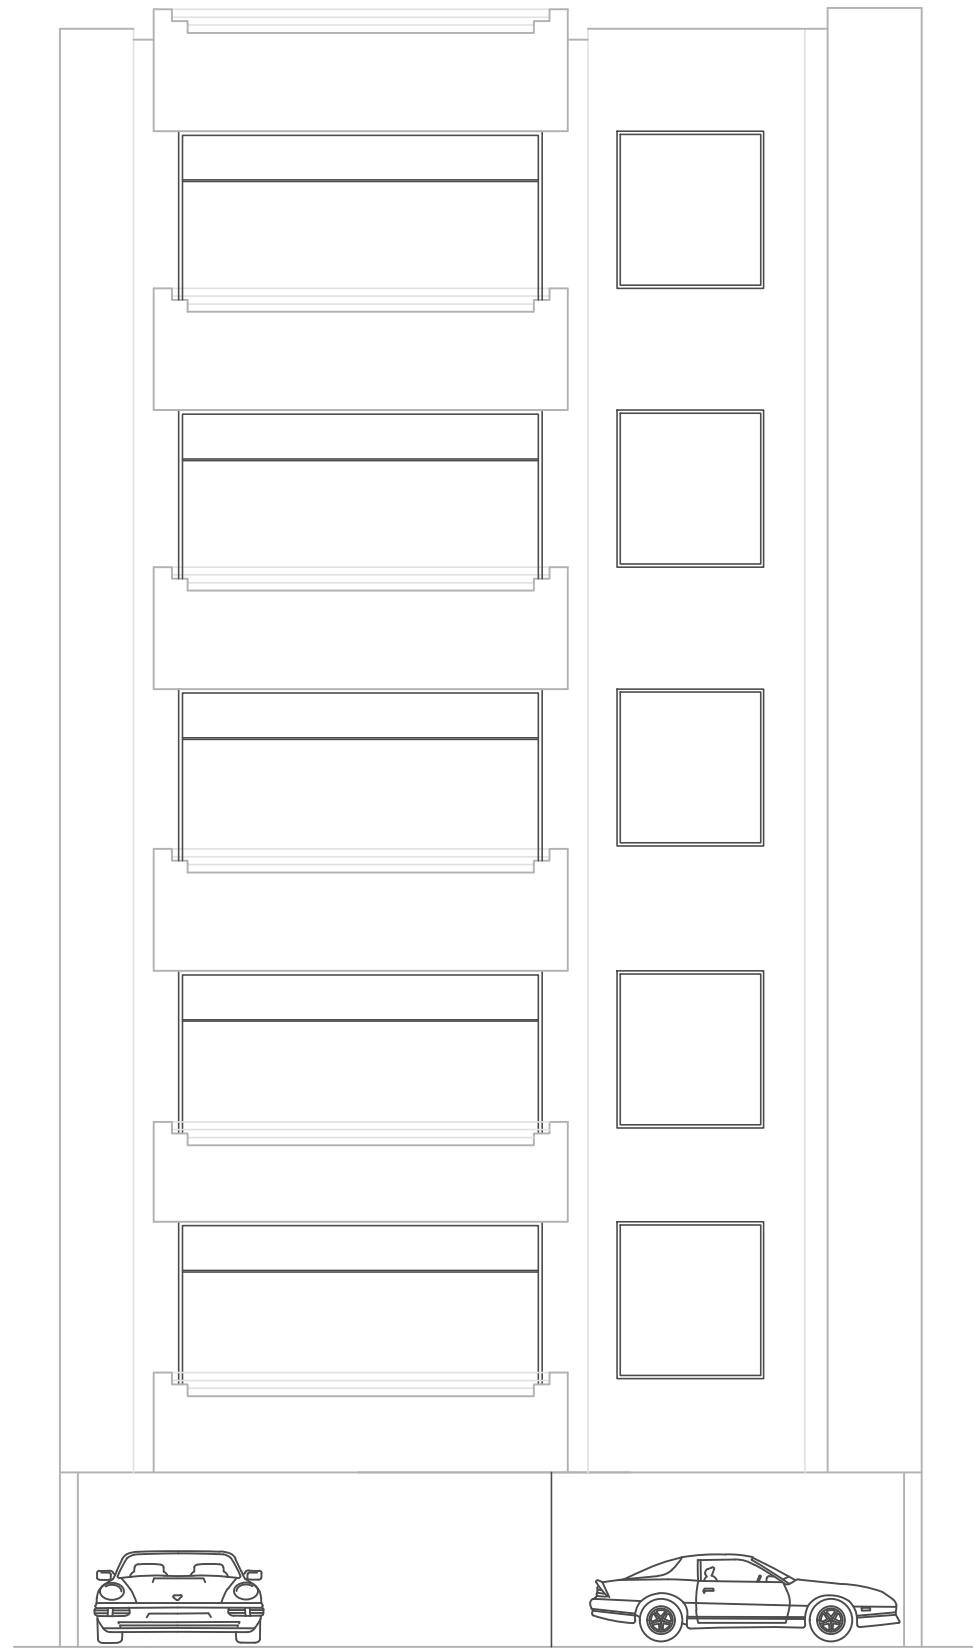

SOUTH ELEVATION

Sc : 1/100

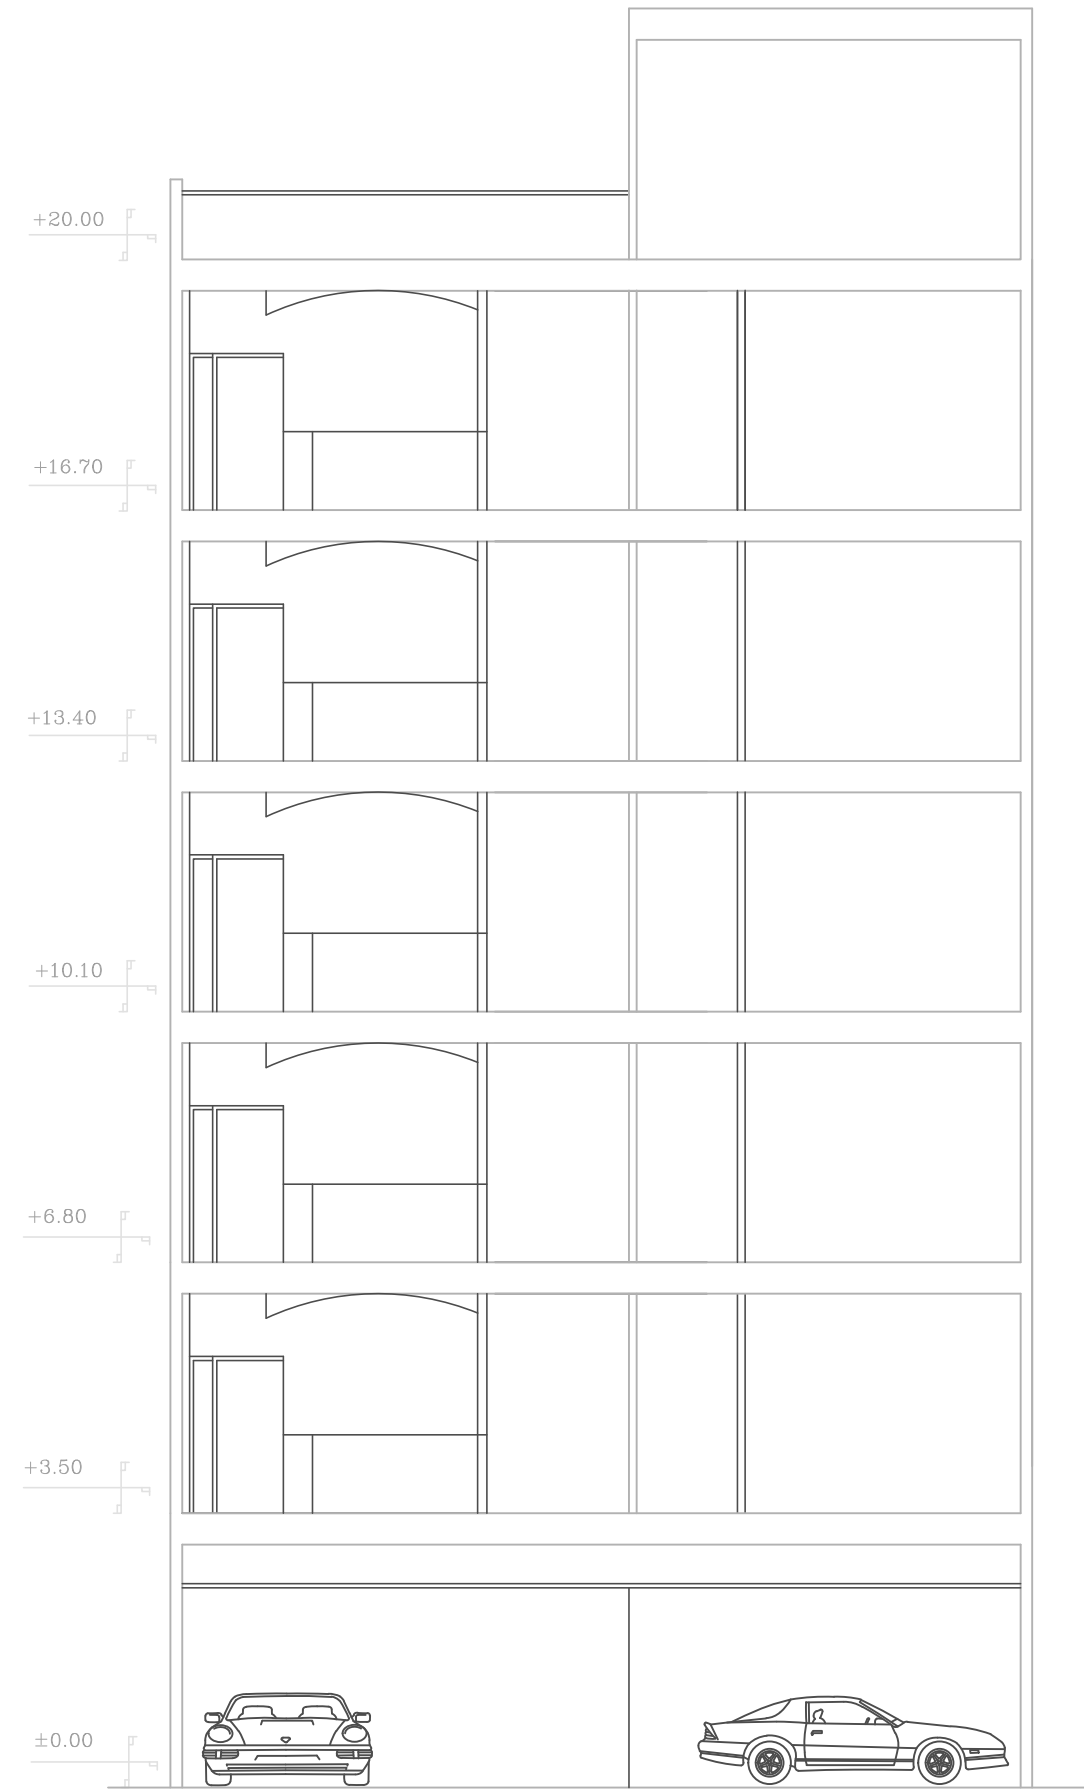

SEC. A-A

Sc : 1/100