




Ground Floor Plan  
Scale 1/100

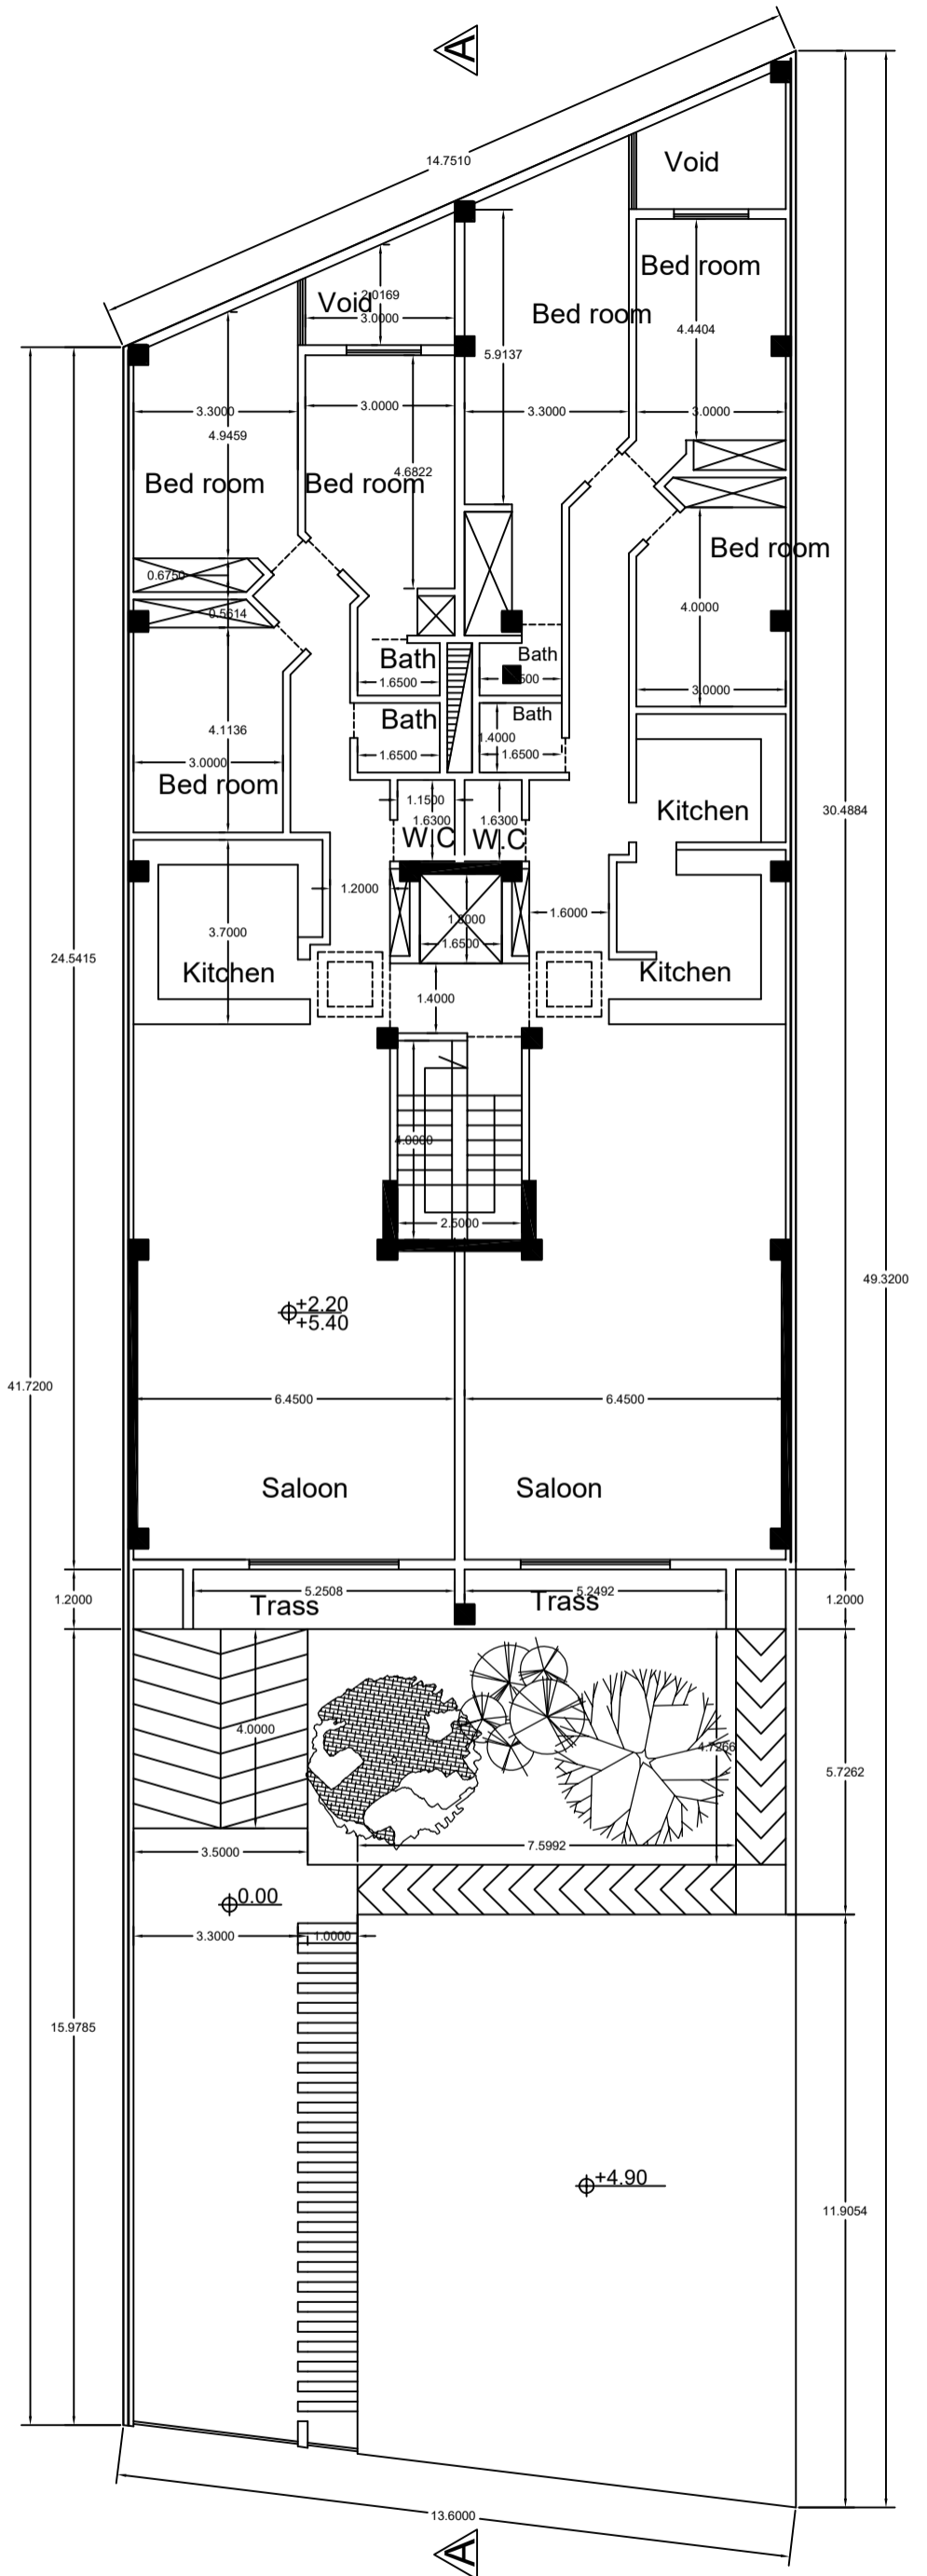



First Floor Plan  
Scale 1/100

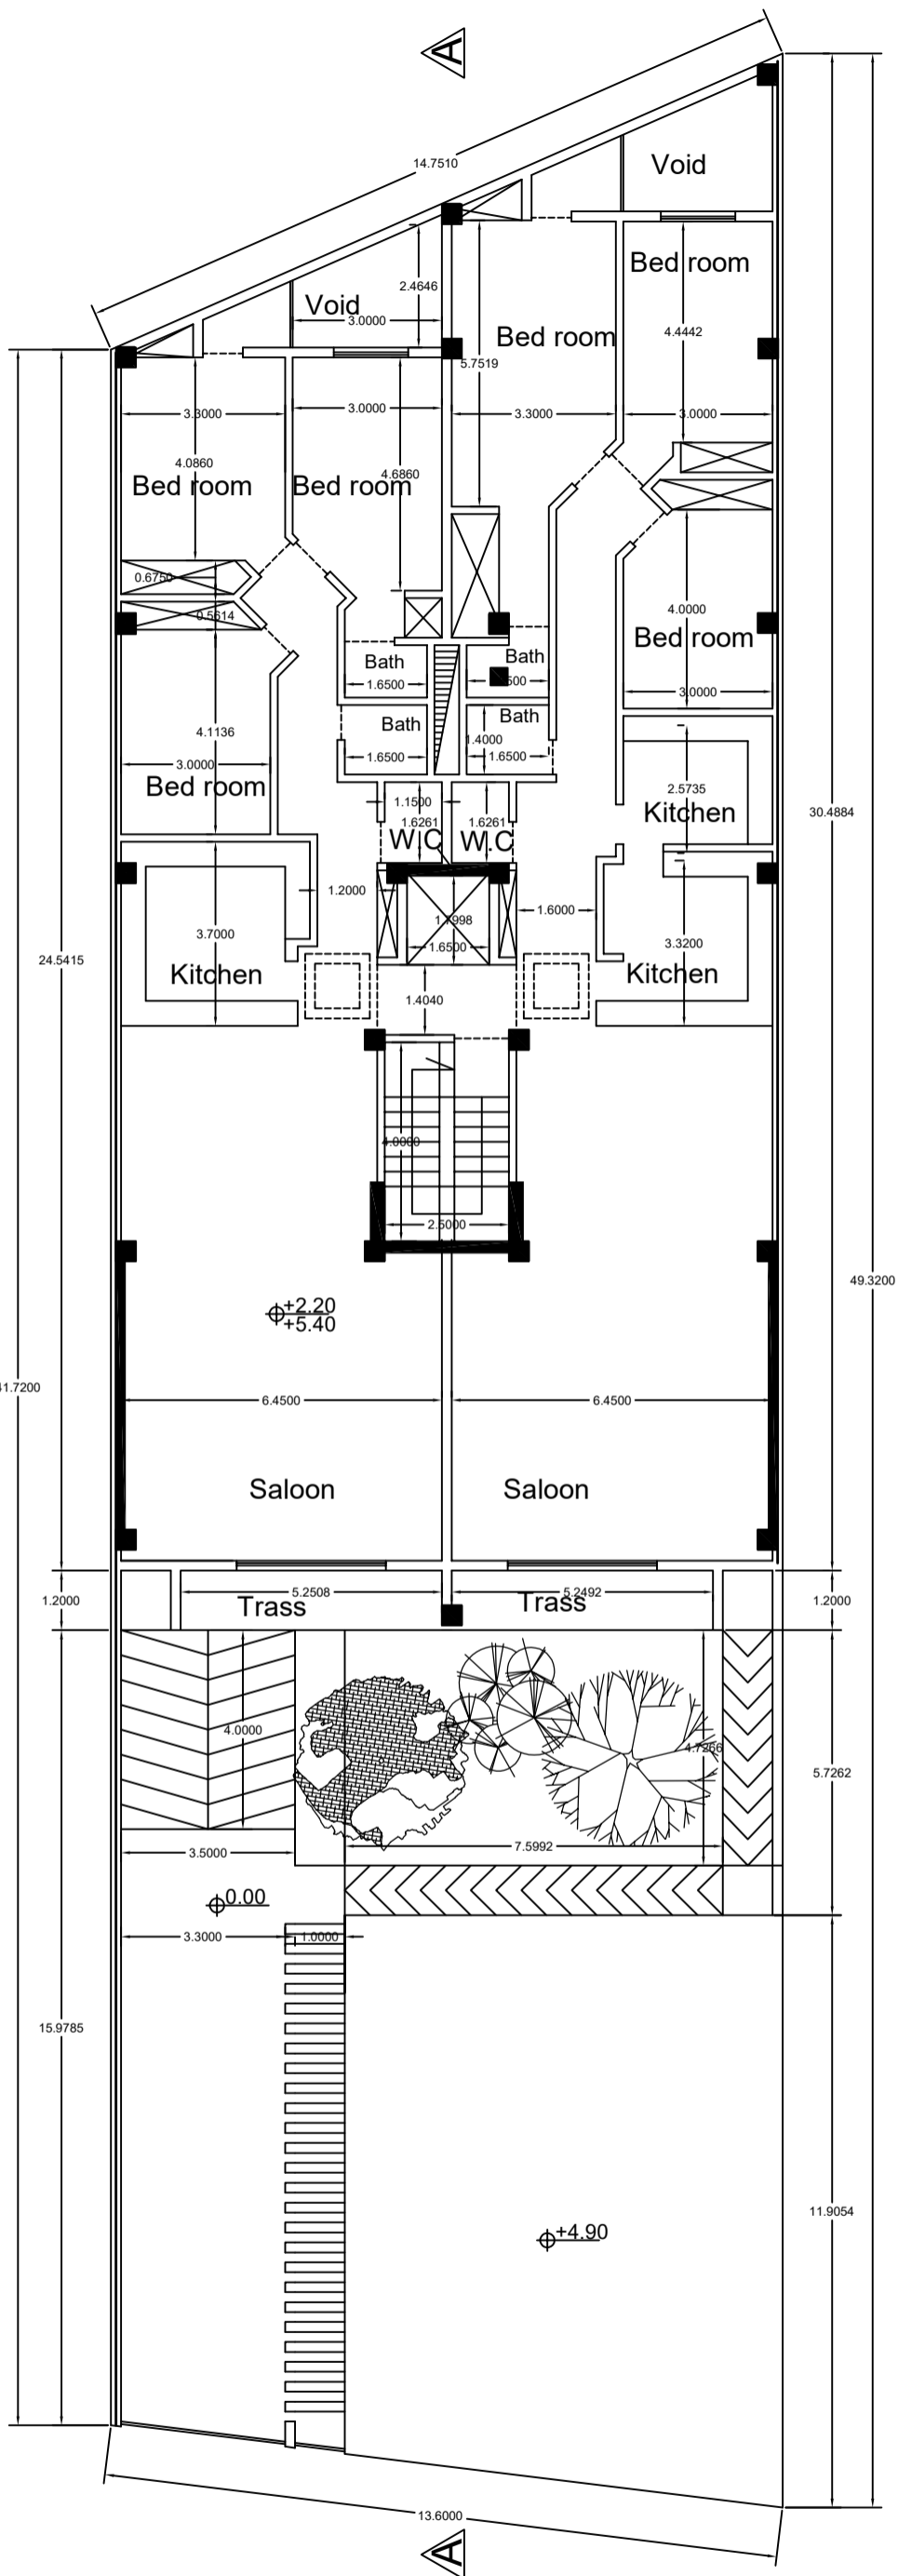

Second Floor Plan  
Scale 1/100

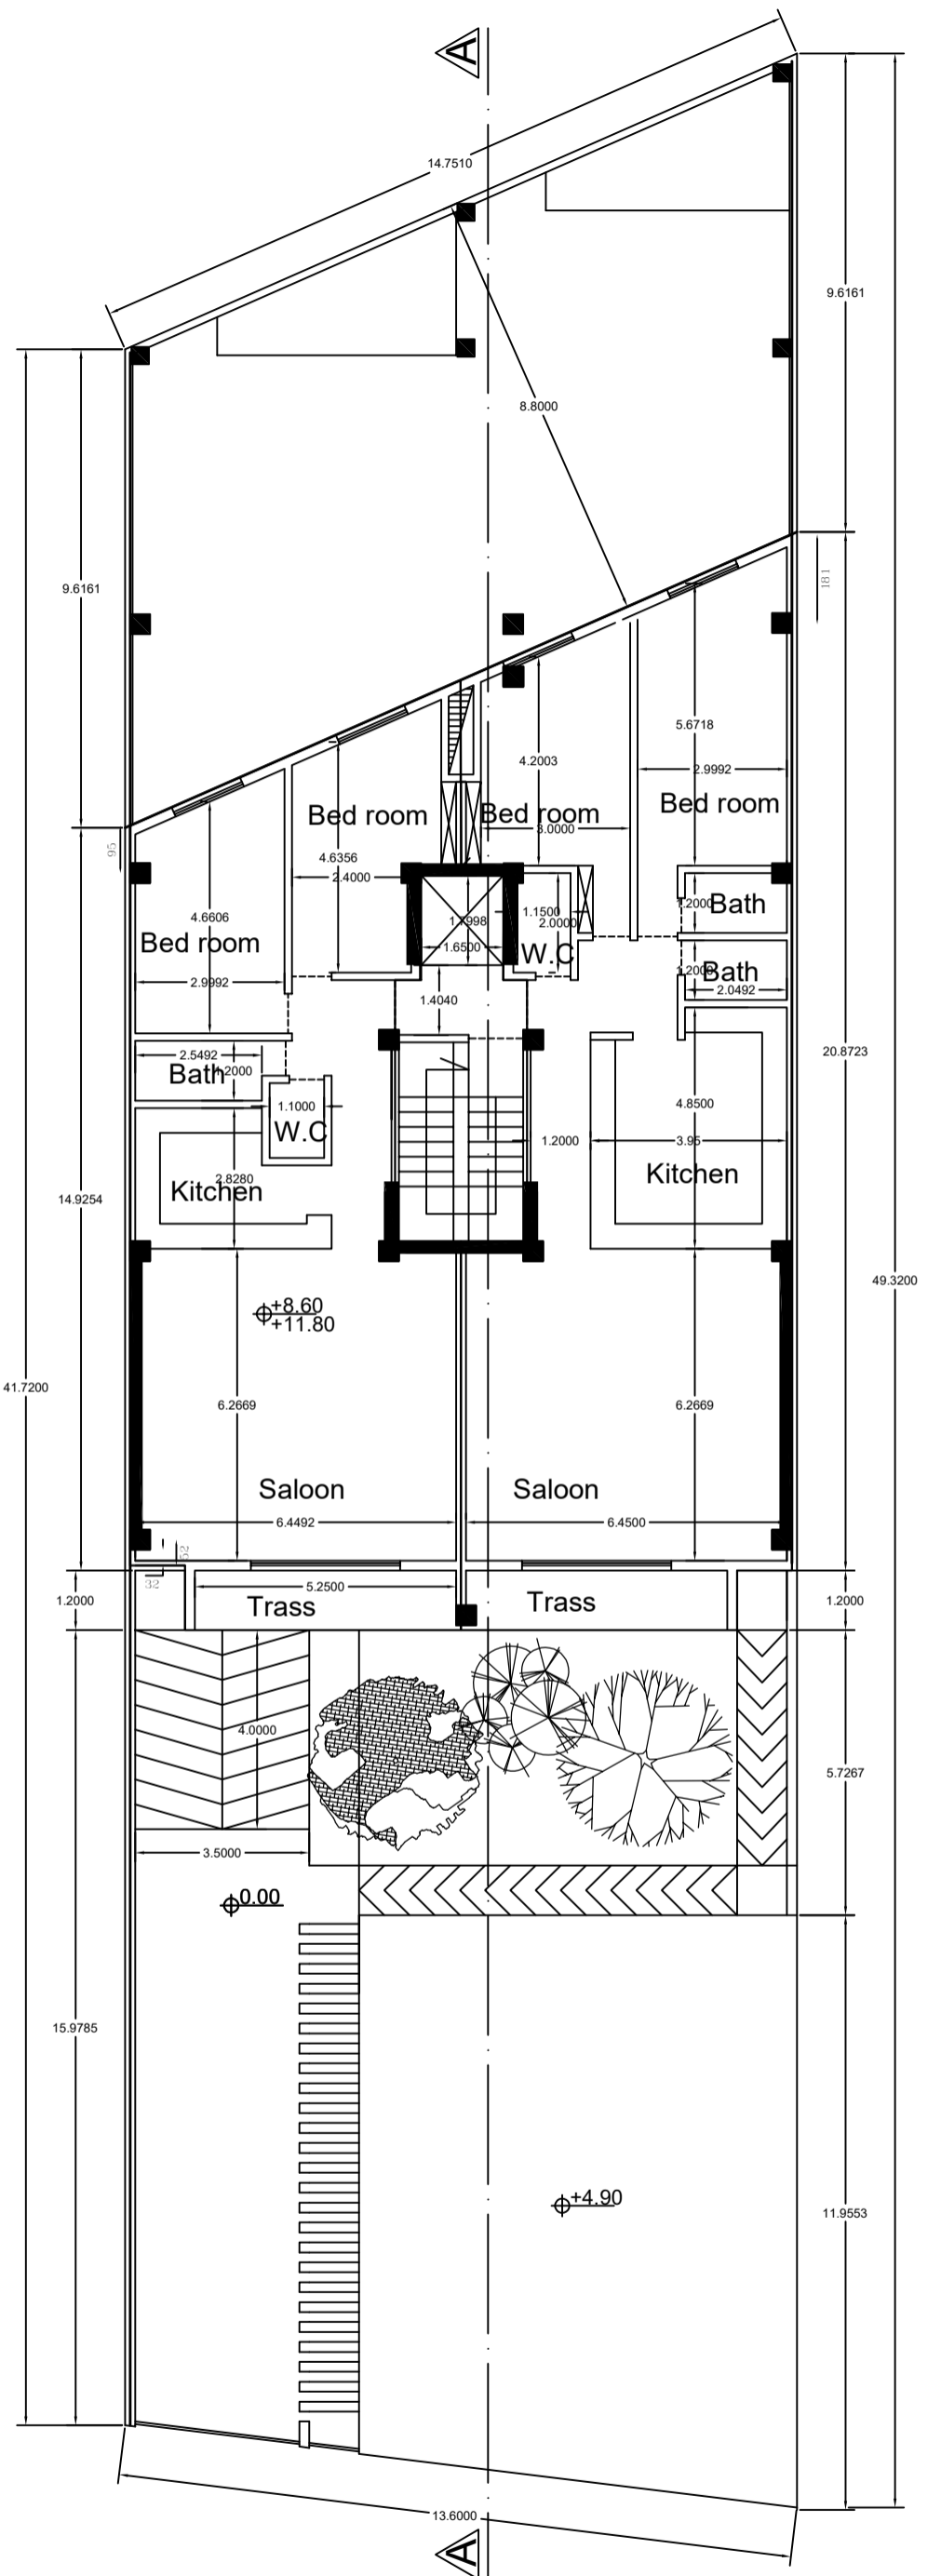


3th & 4th Floor Plan  
Scale 1/100

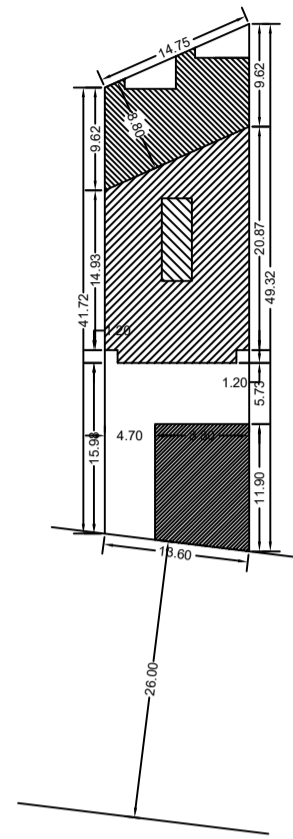
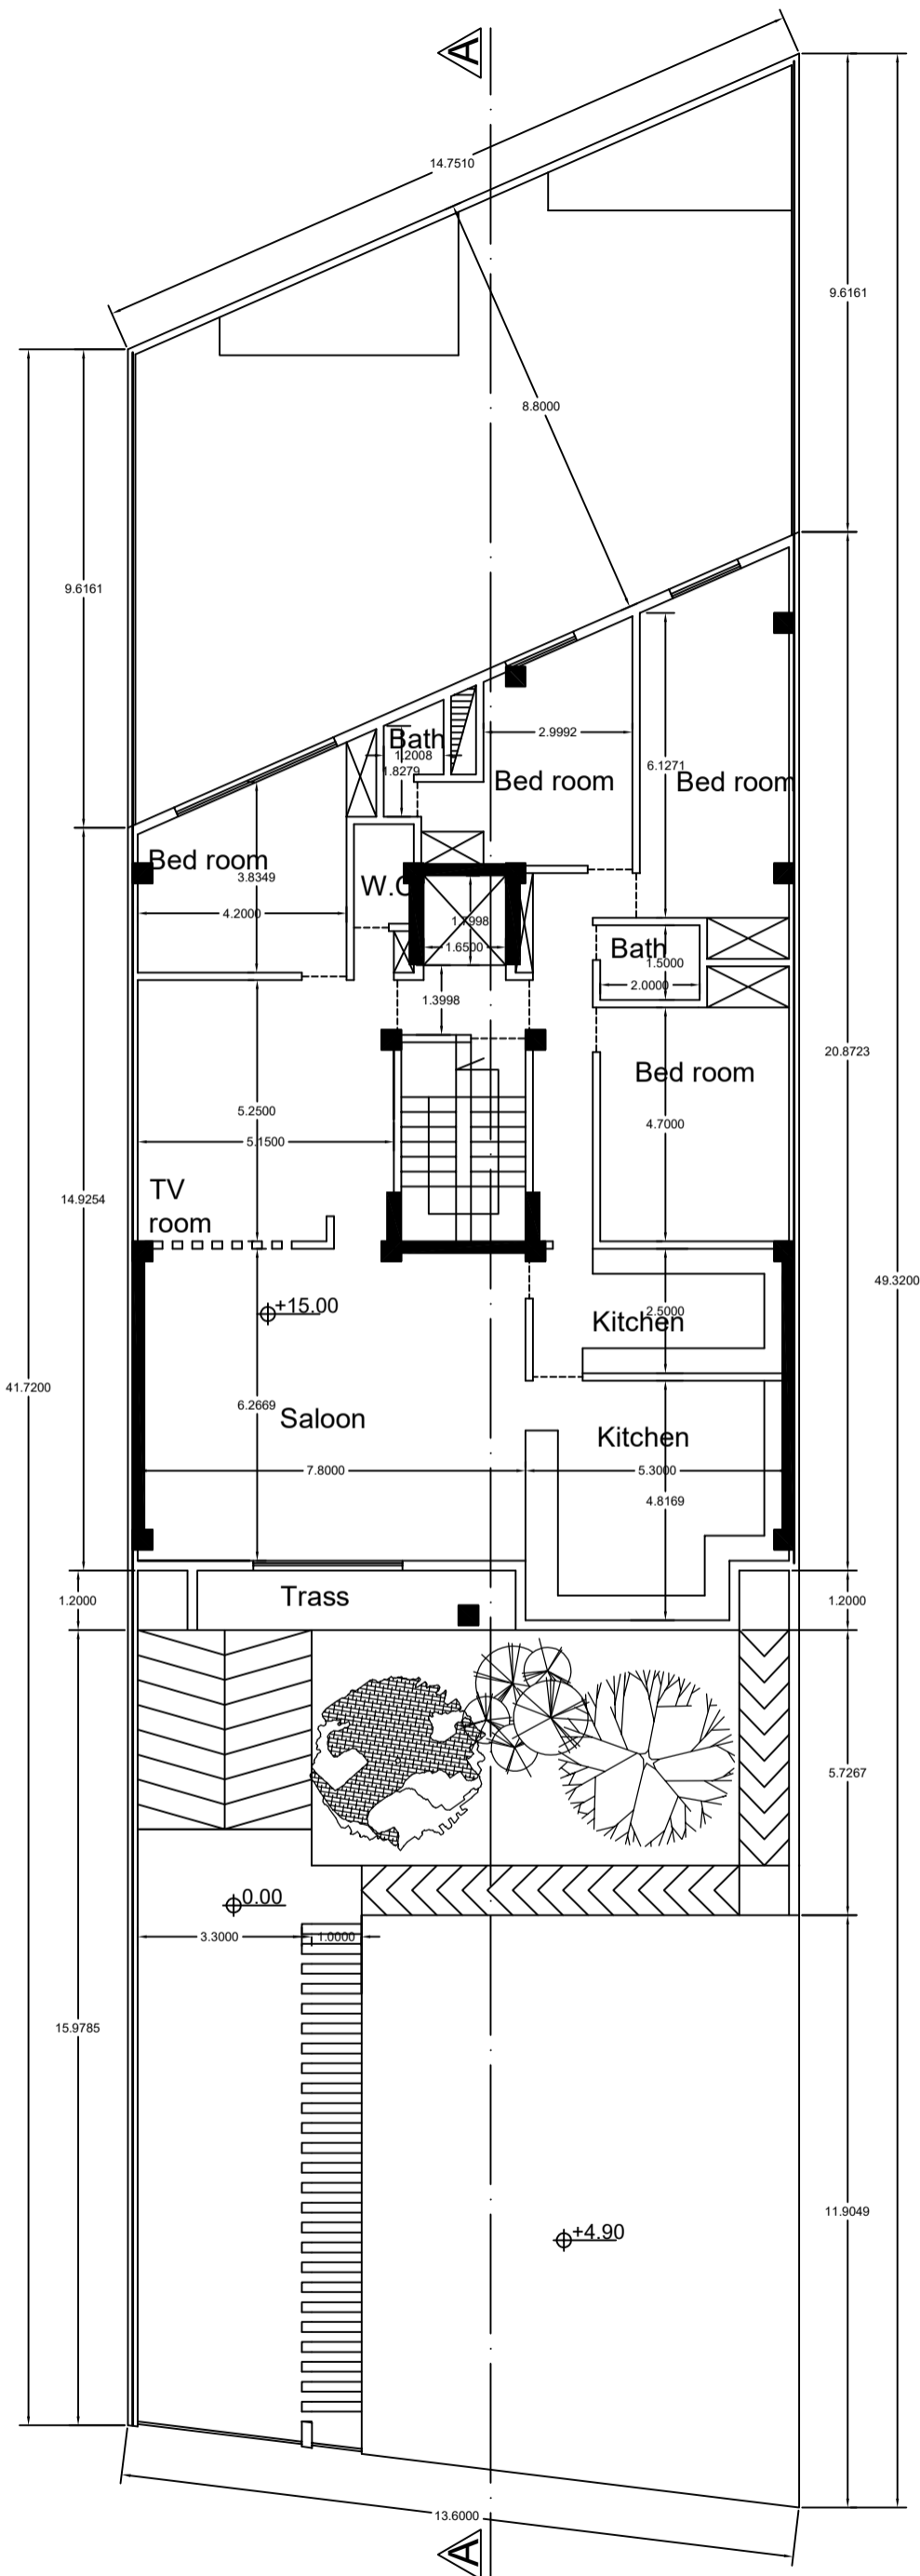


Site \_\_\_\_\_ Plan  
 Scale \_\_\_\_\_ 1/500

5th Floor Plan  
 Scale 1/100

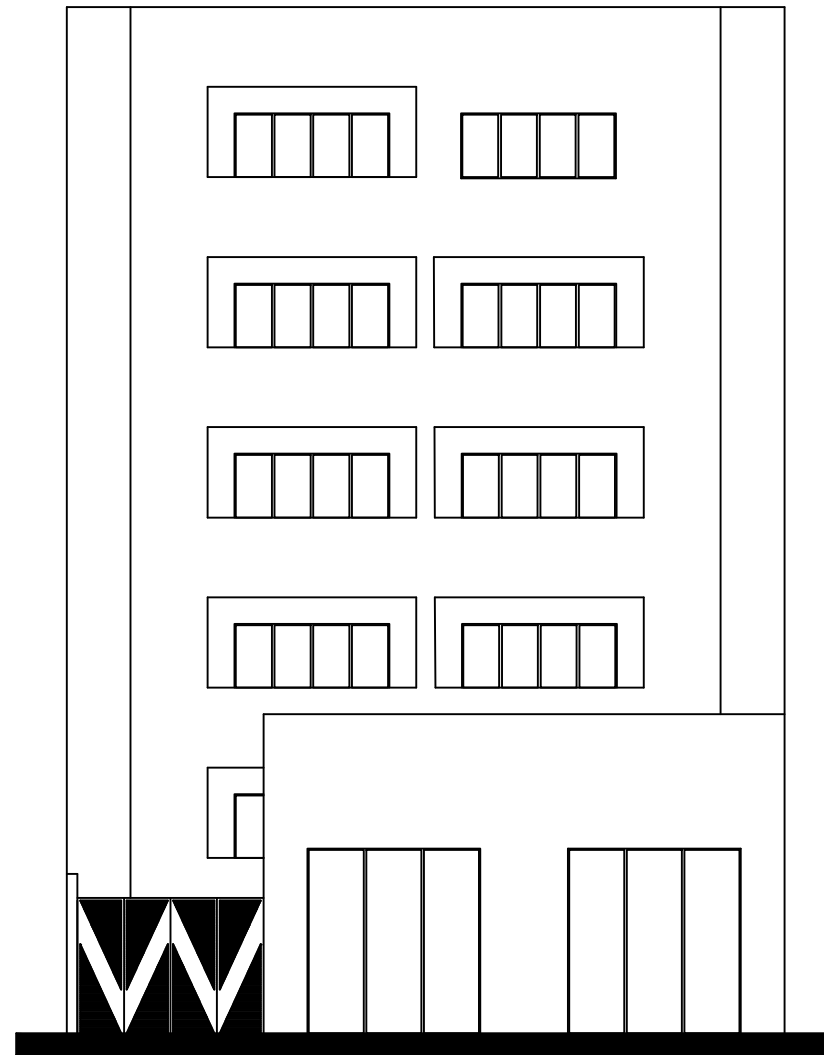

South  
 Scale \_\_\_\_\_ Elevation  
 1/100

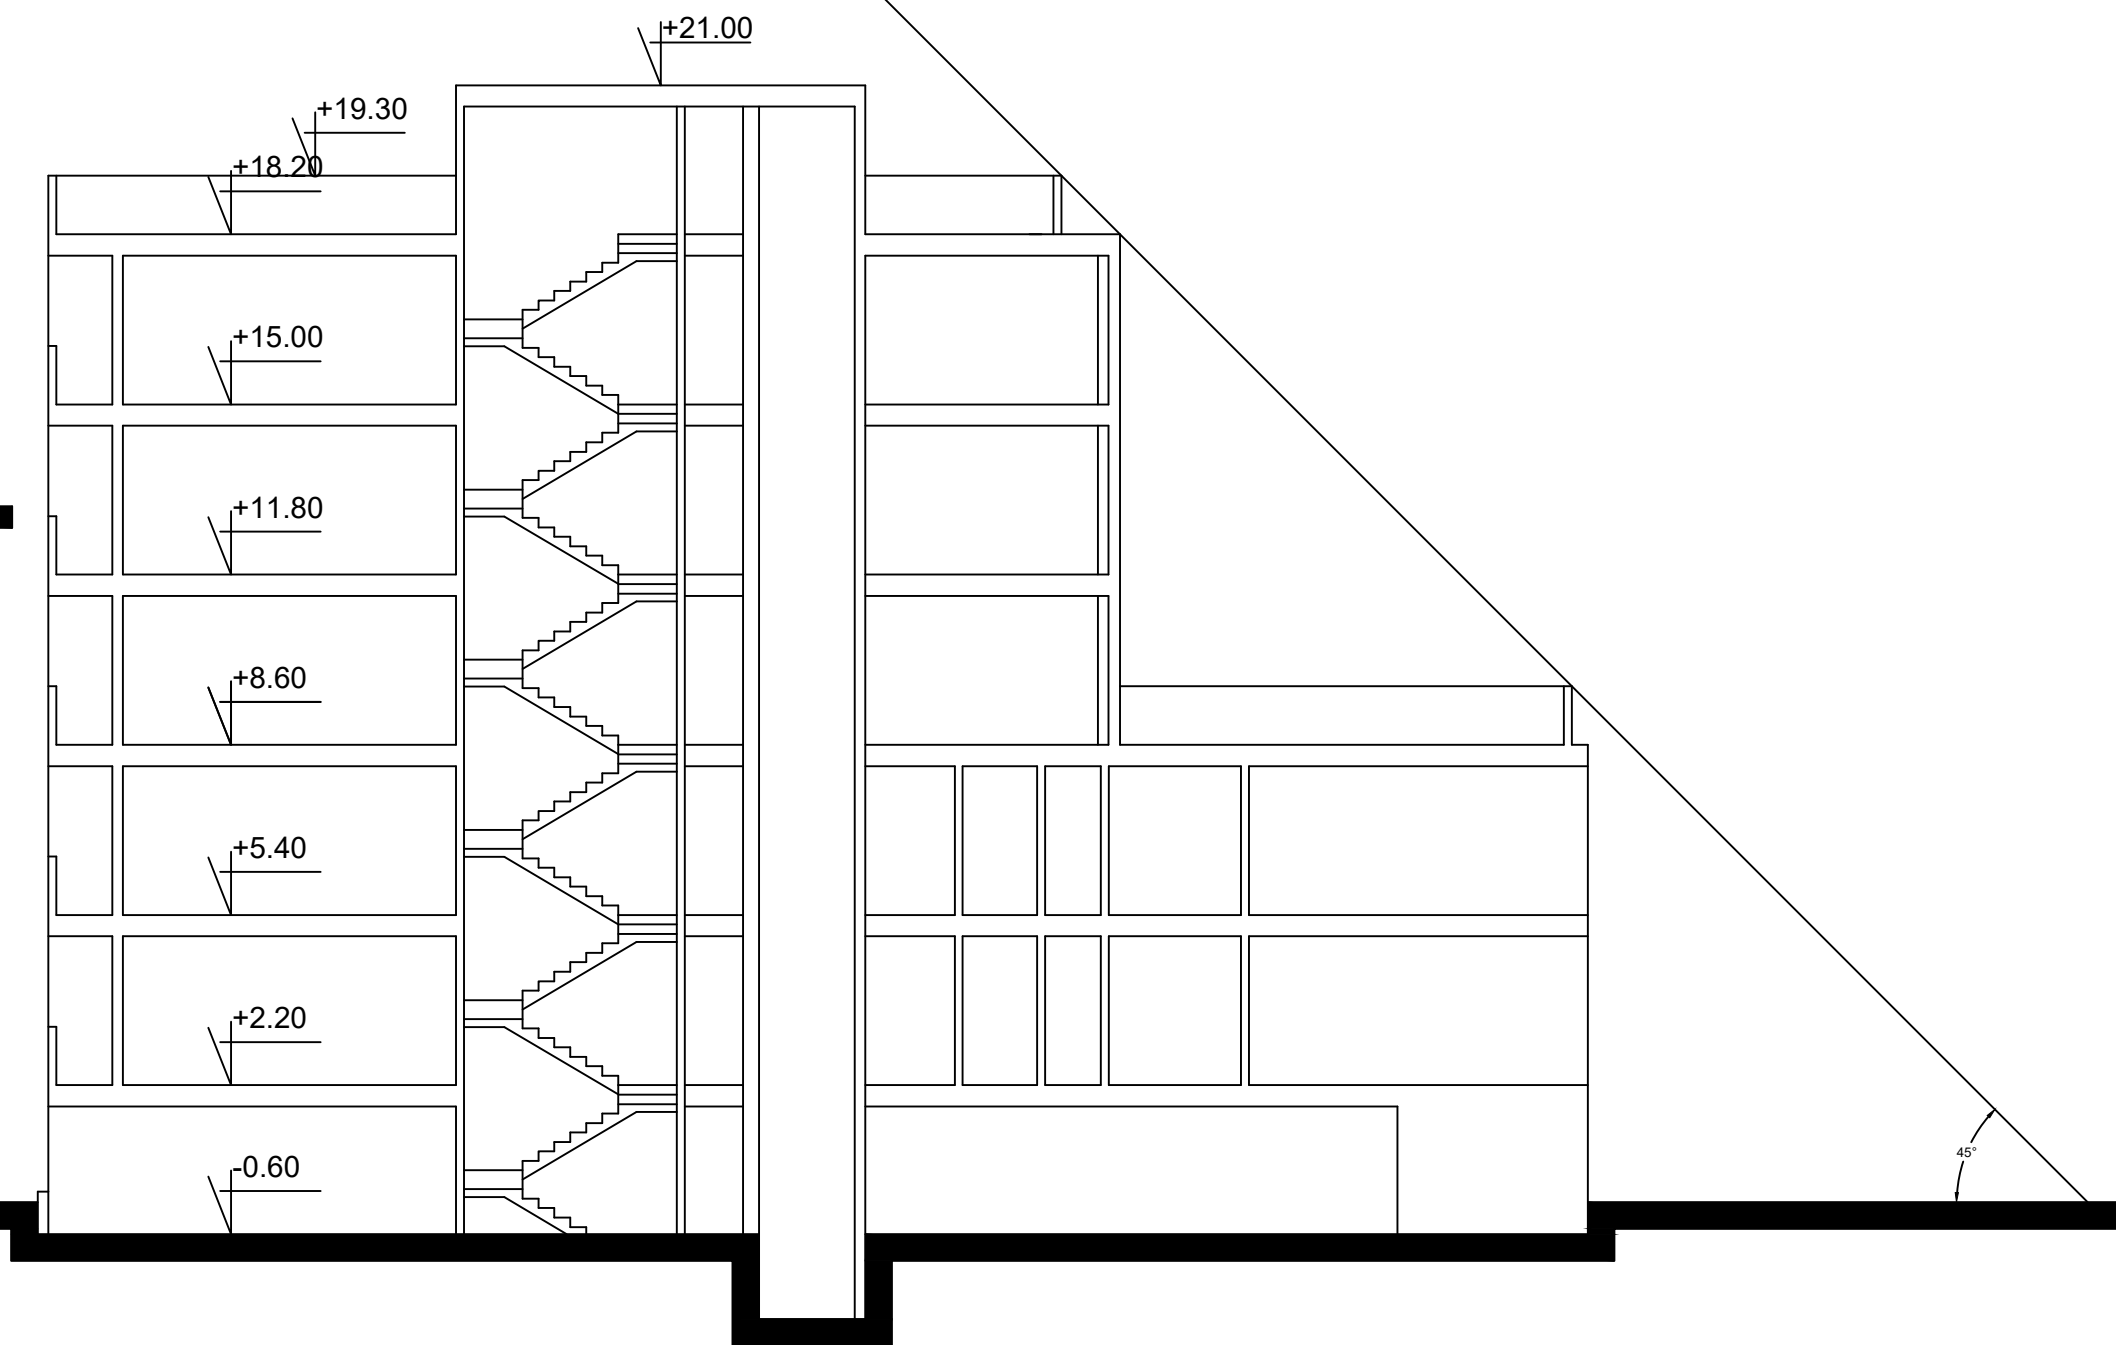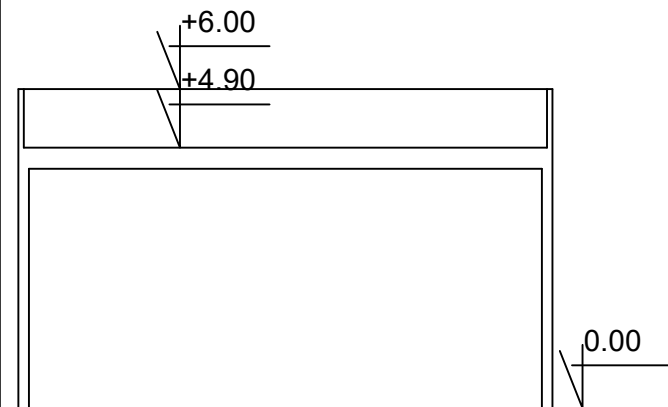

Section \_\_\_\_\_ A-A  
 Scale \_\_\_\_\_ 1/100