




Basement Plan
 SC: 1:100

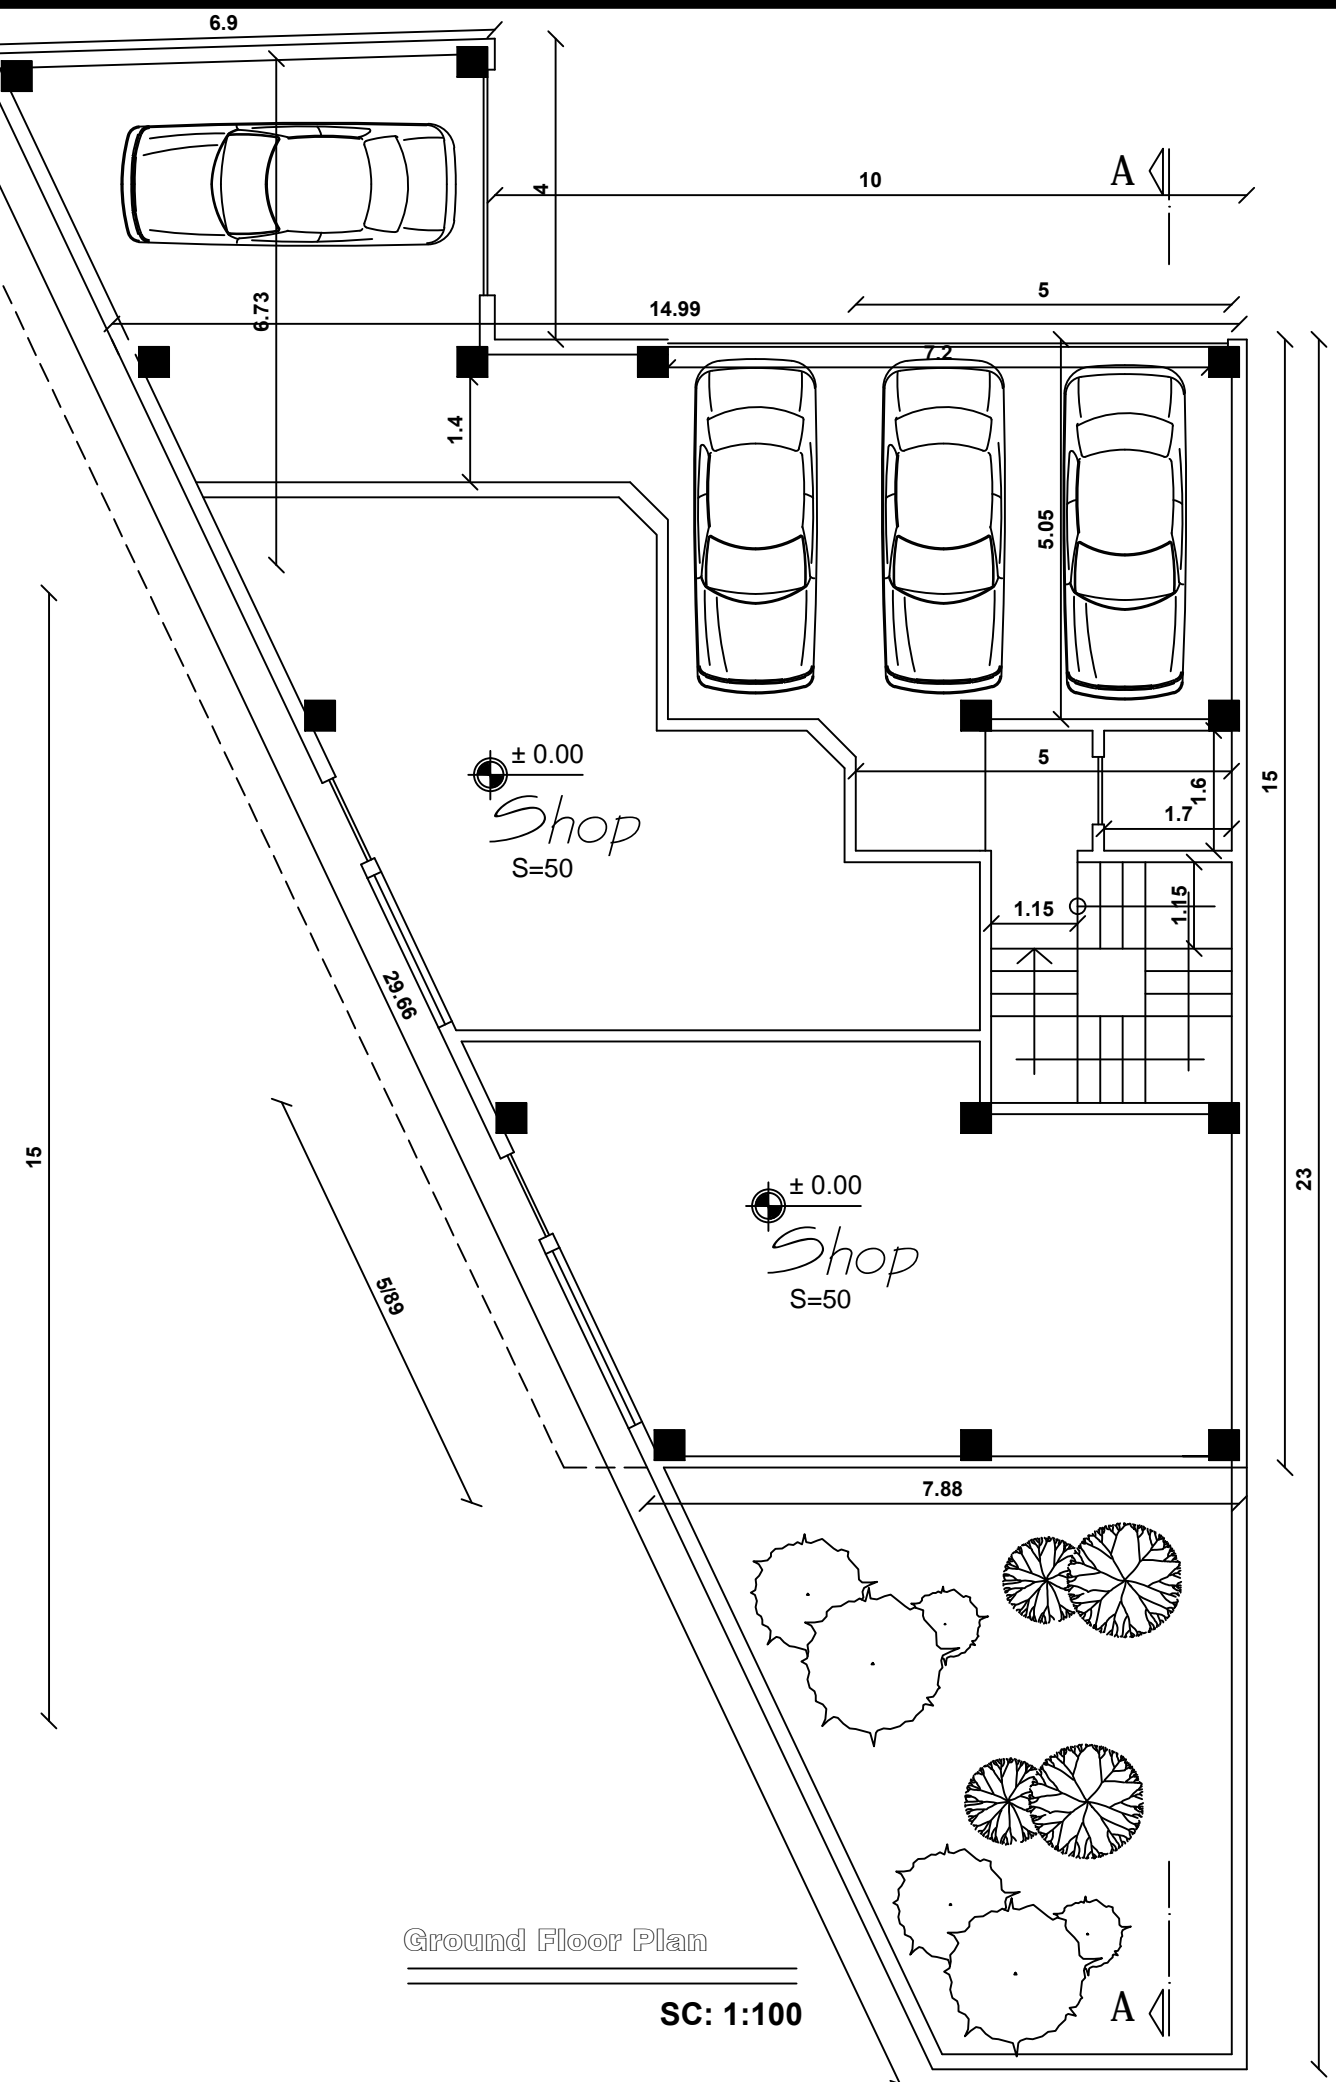

Ground Floor Plan
 SC: 1:100

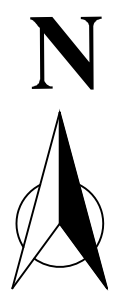


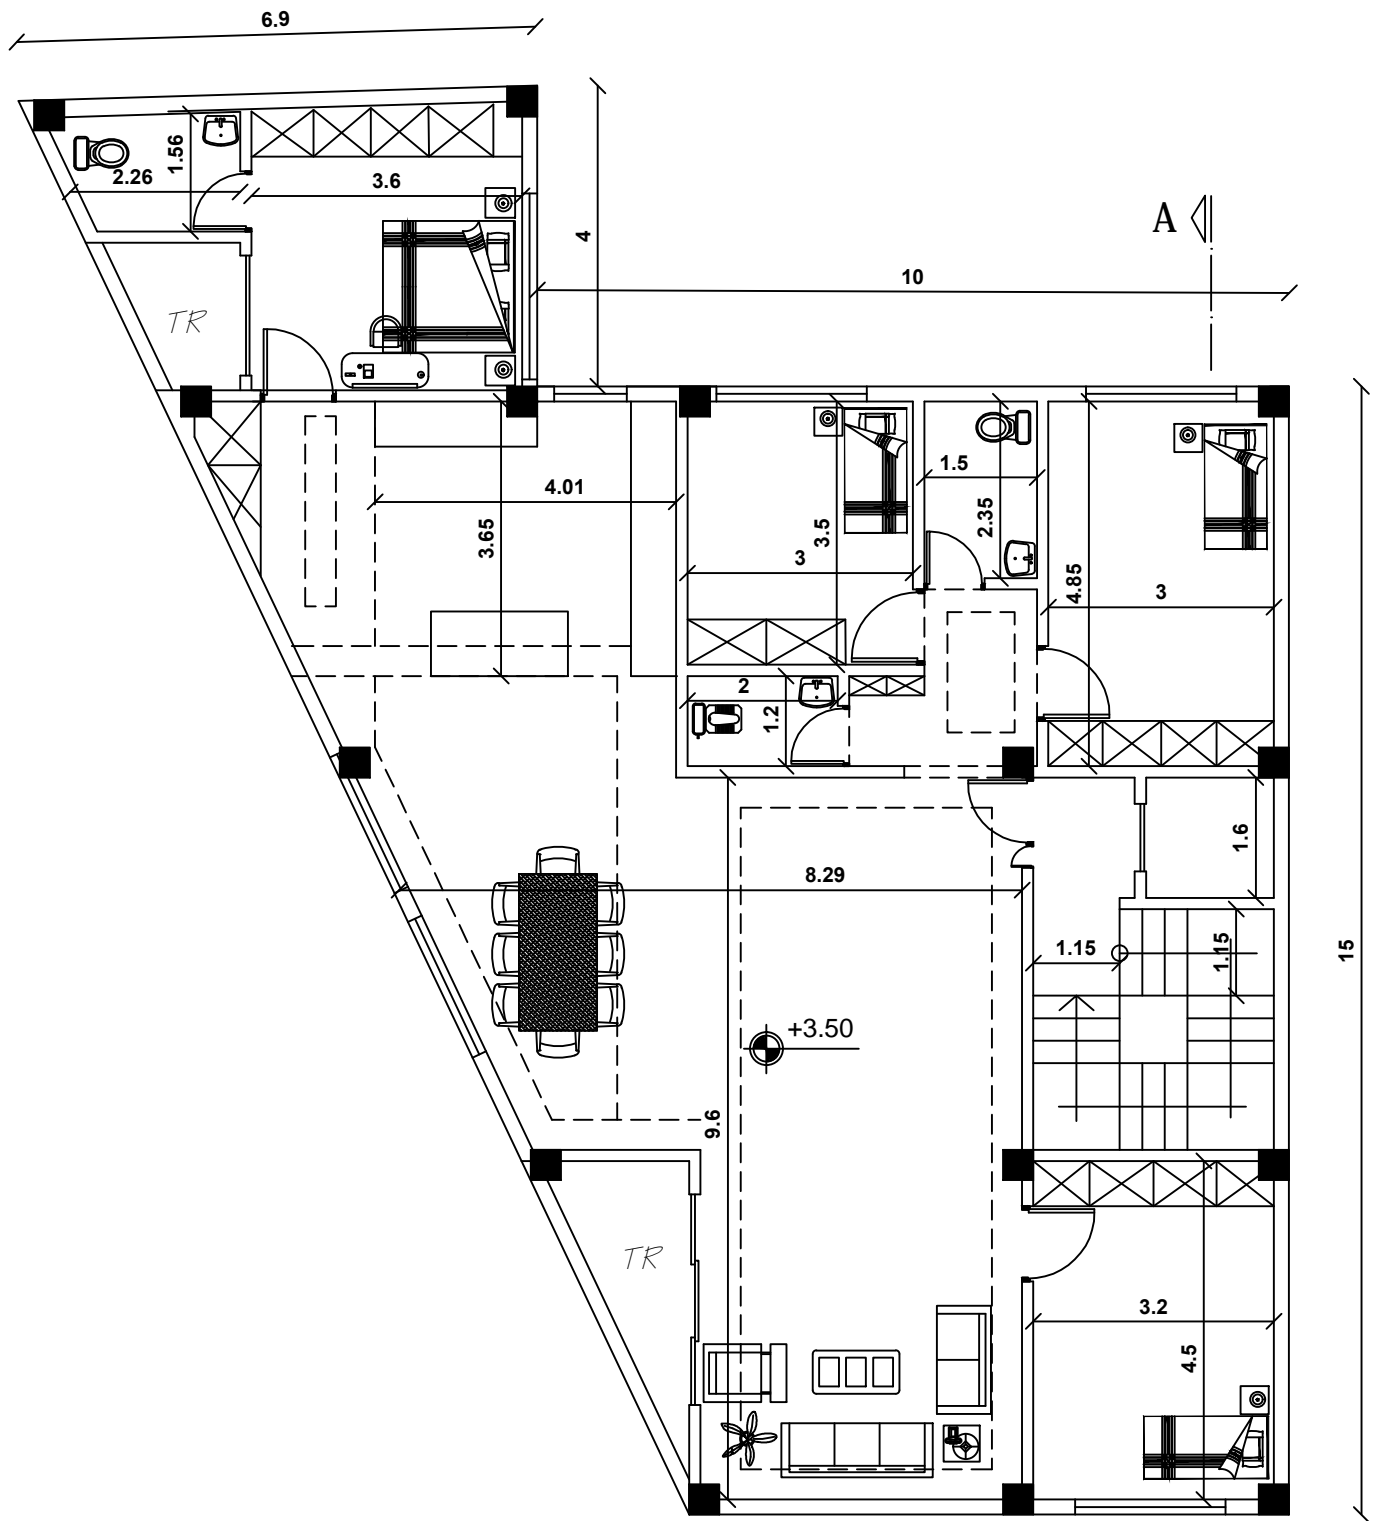


1st Floor Plan

SC: 1:100


A

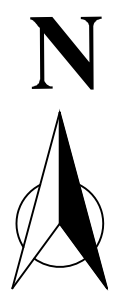

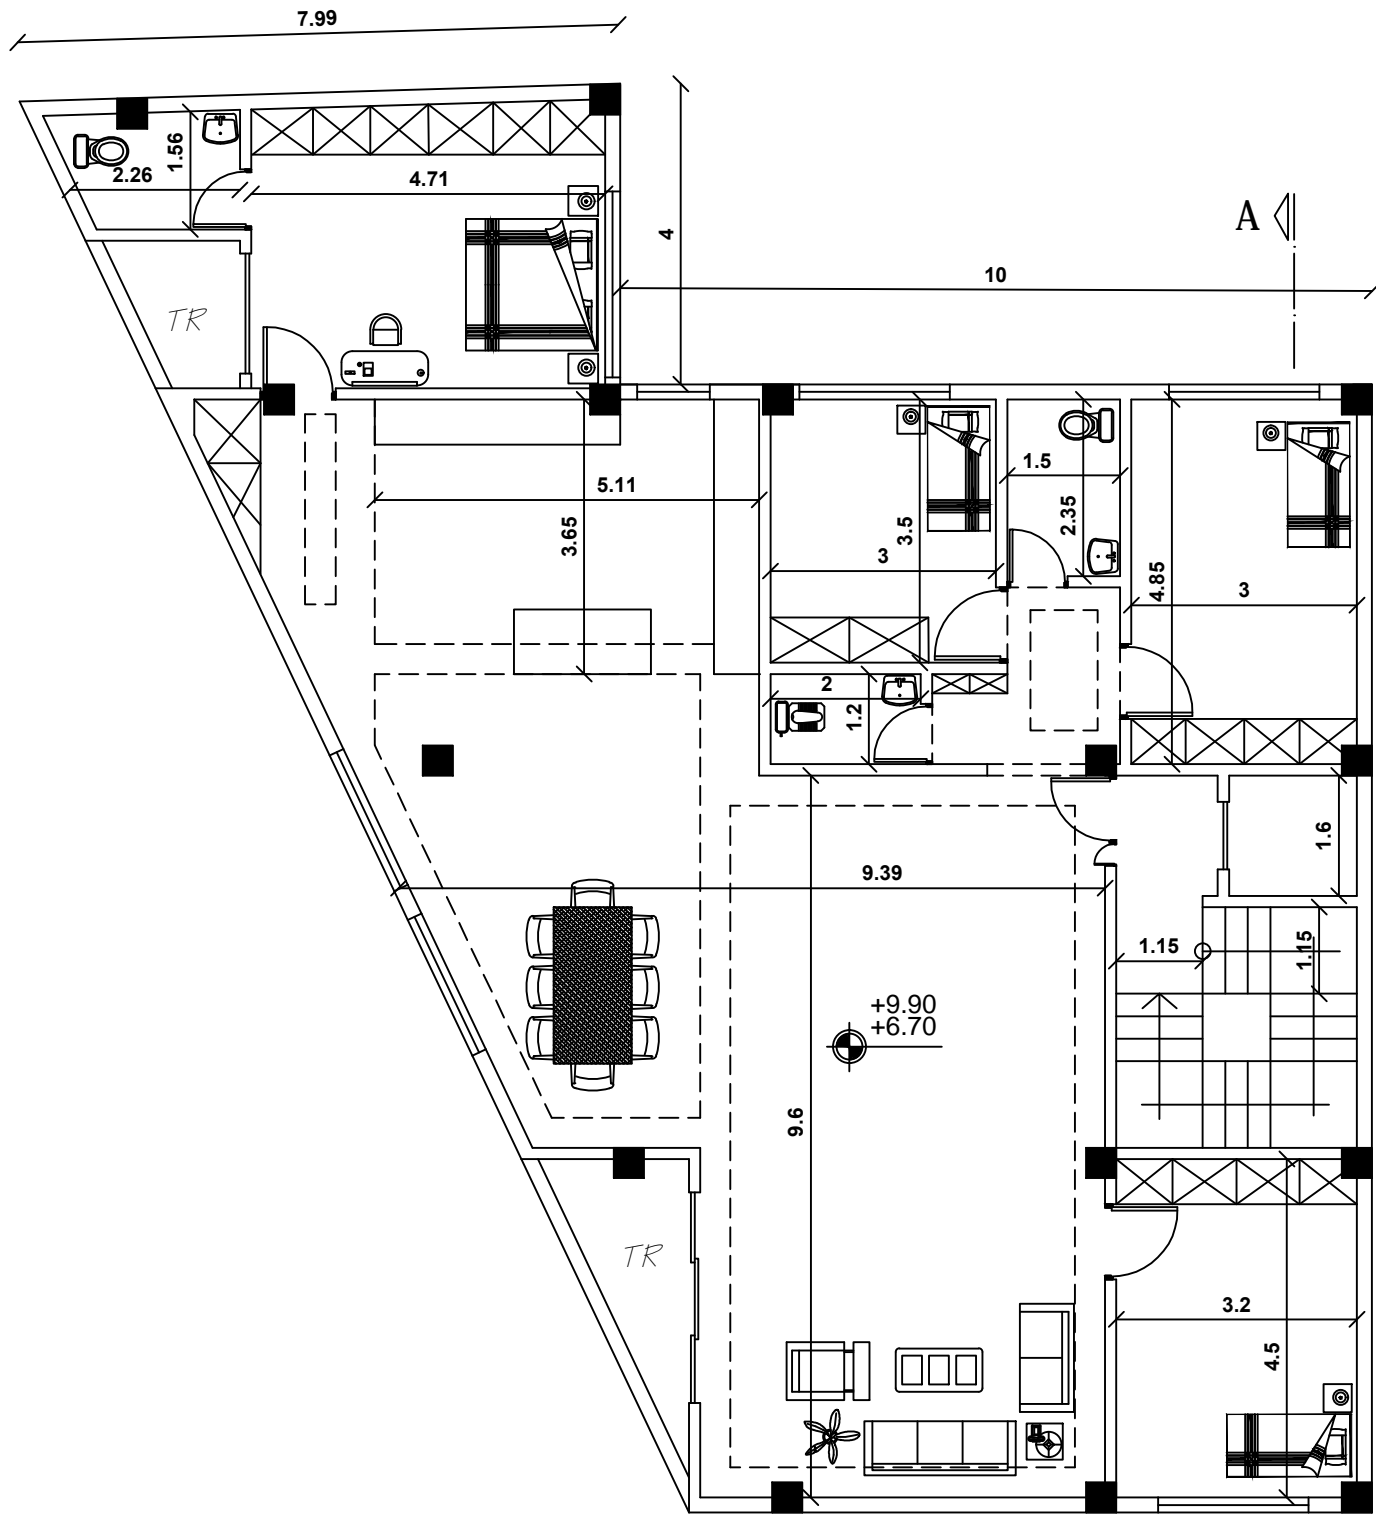

Typical Floor Plan


SC: 1:100

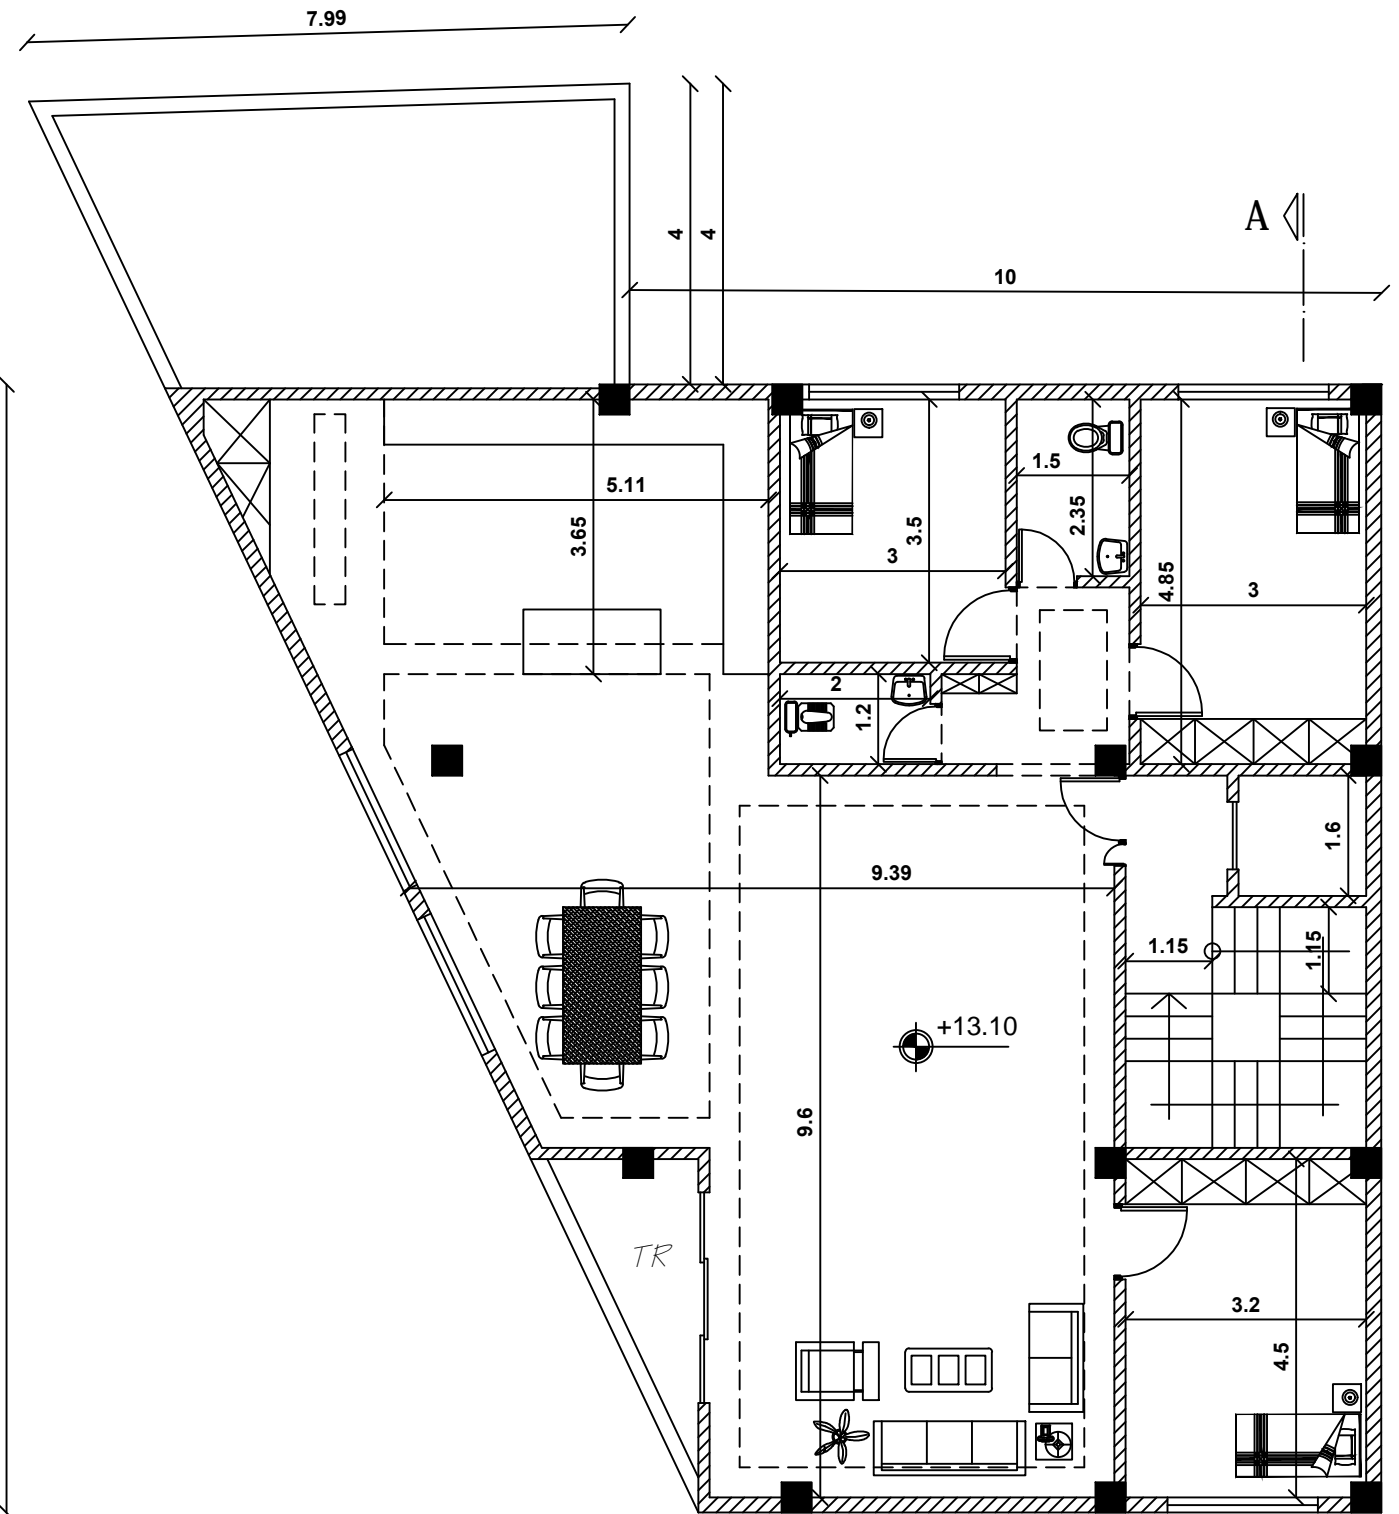

Last Floor Plan


SC: 1:100



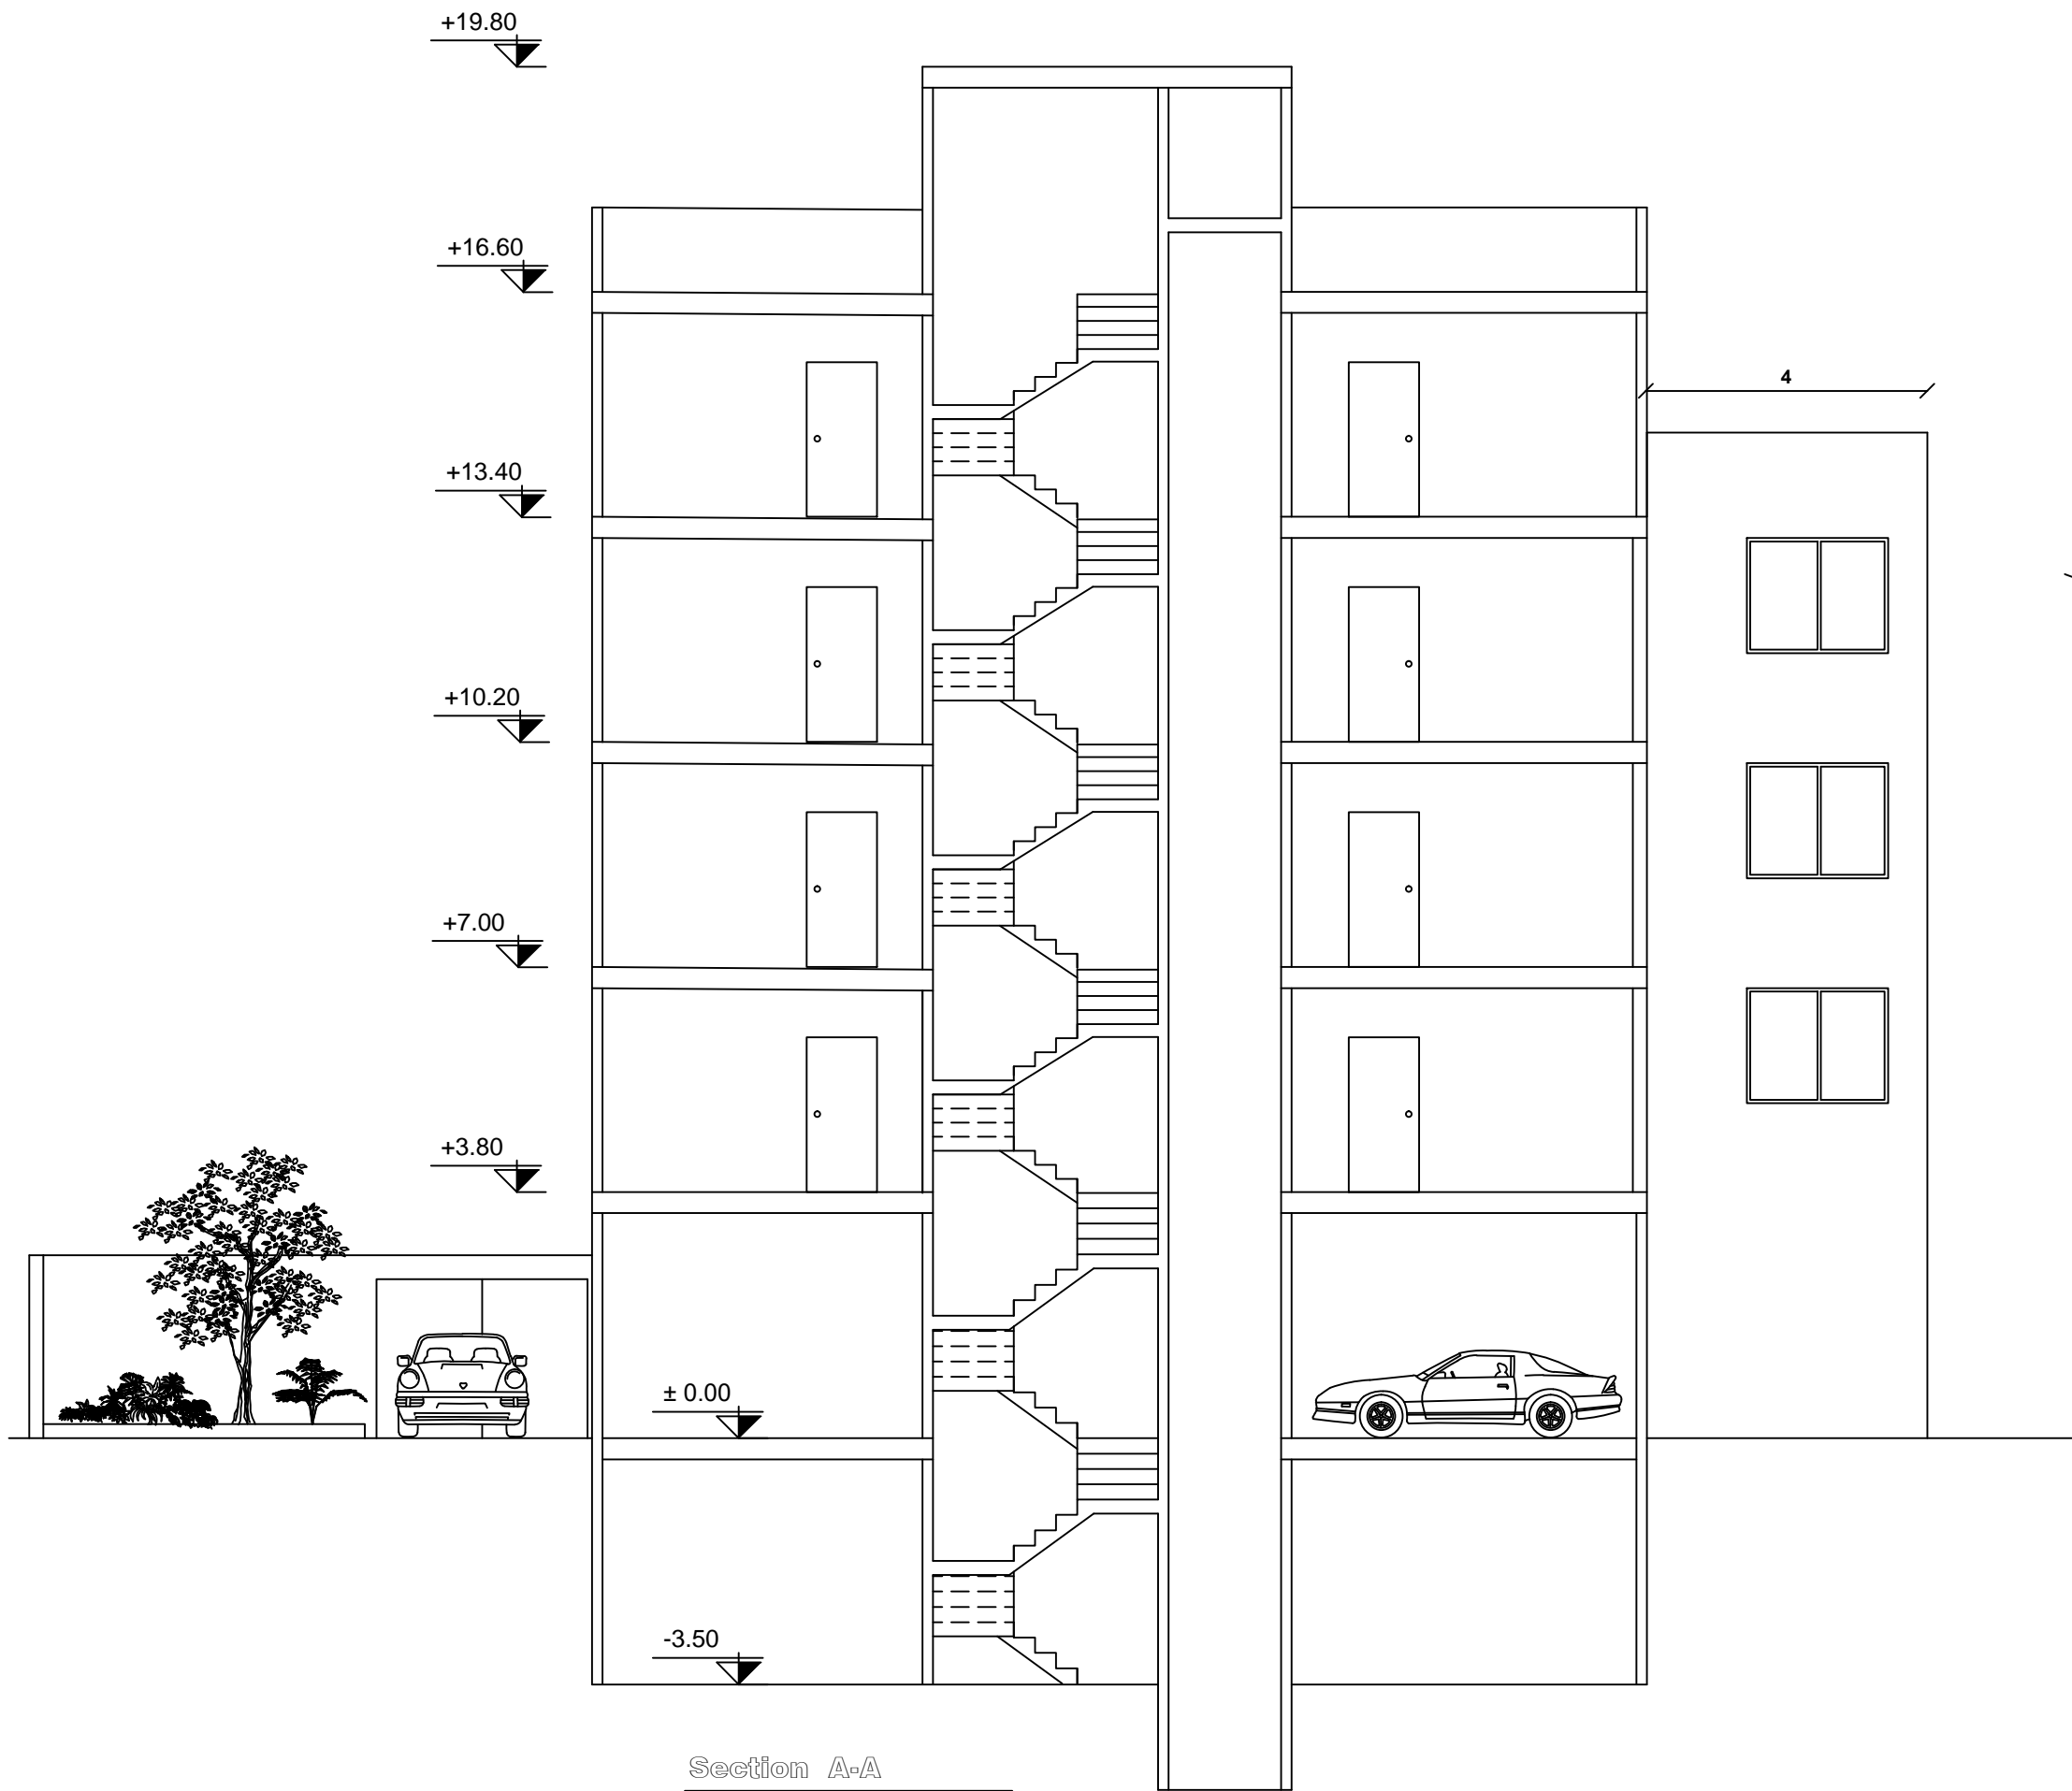

Section A-A

SC: 1:100

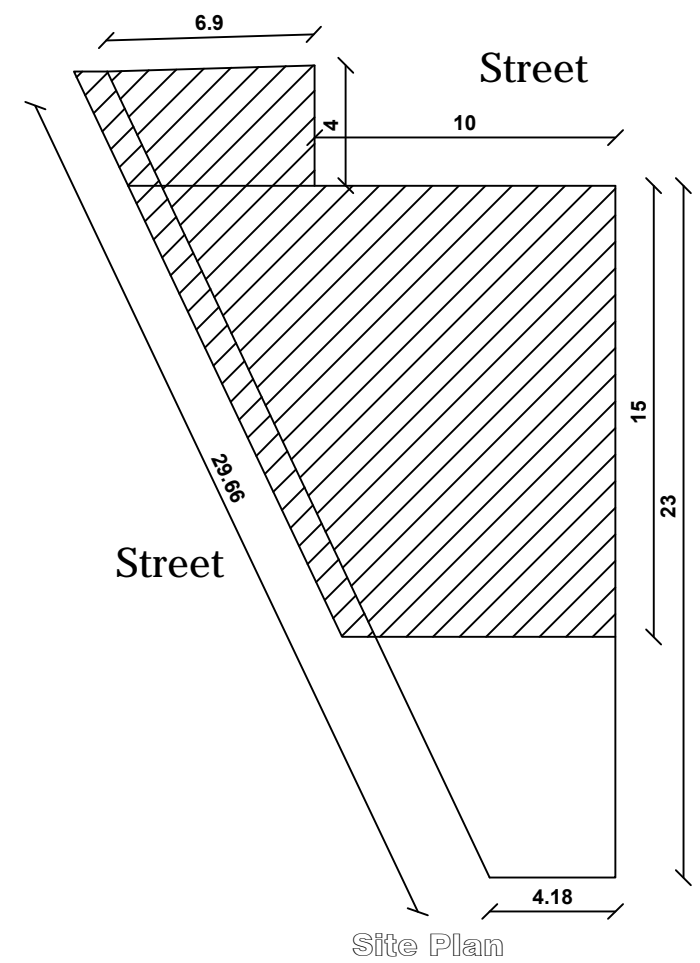

Site Plan

SC: 1:250

