



پلان طبقه همکف

Scale : 1 \ 100

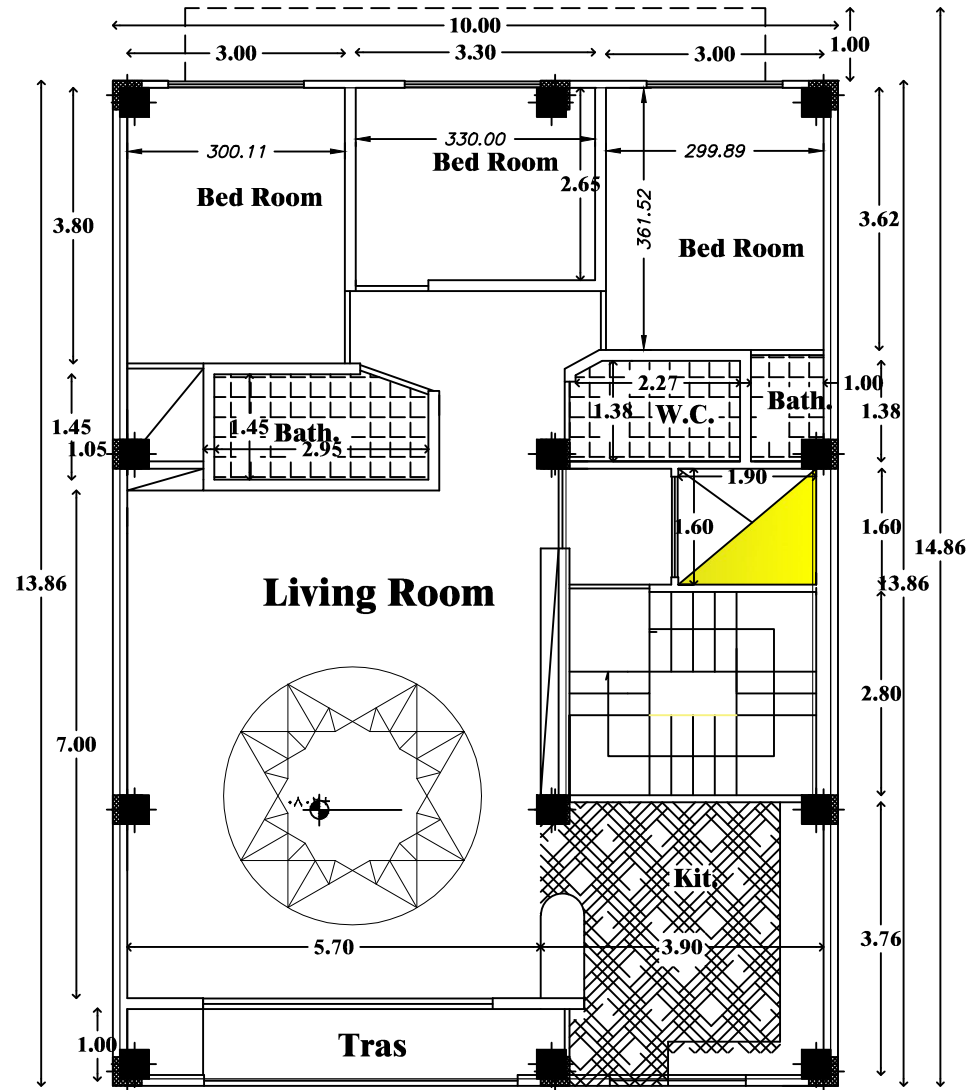

پلان طبقه اول

Scale : 1 \ 100

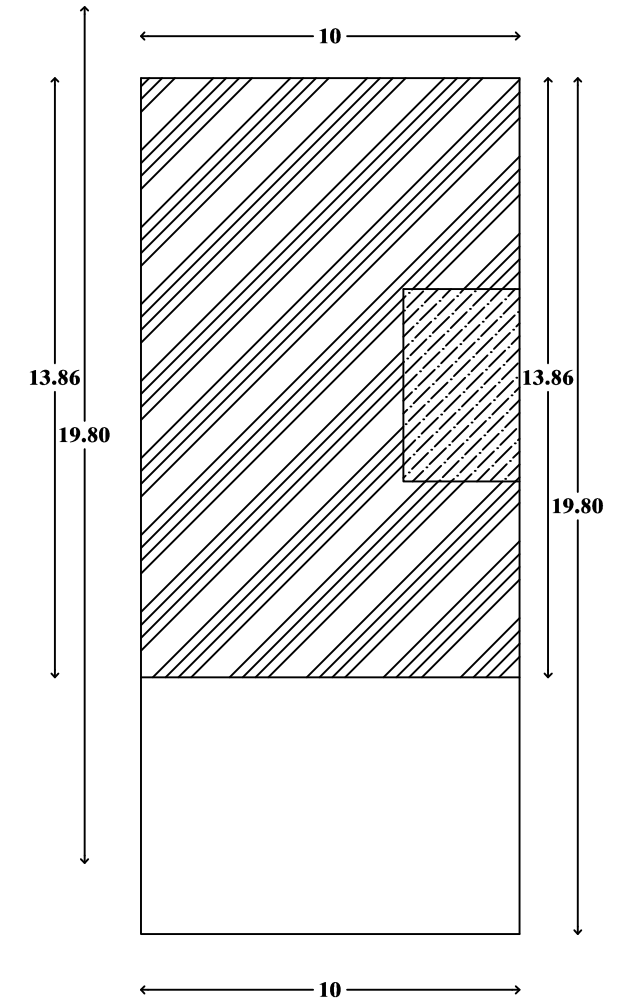


پلان موقعیت

Scale : 1 \ 200

ENGINEERS STAMP

SHEET NO. A-01

TITLE:

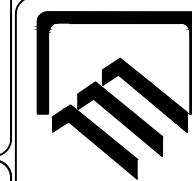

DESIGNED BY:

DRAWN BY:


EMPLOYER:

CHECKED BY:

SCALE


DATE:



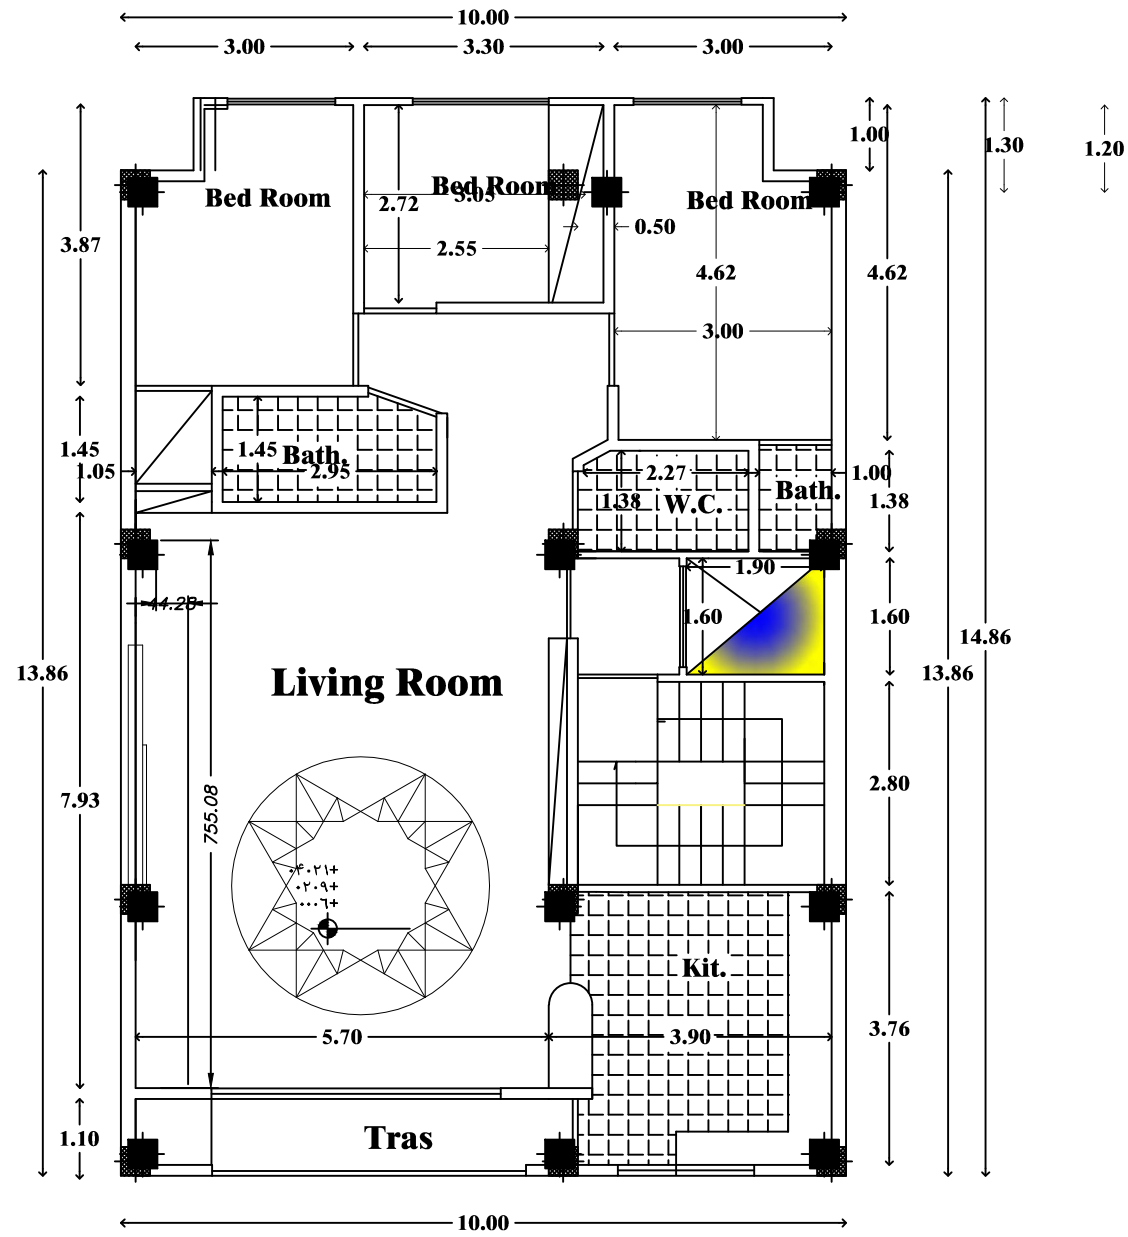


پلان طبقه ۷

Scale : 1 \ 100

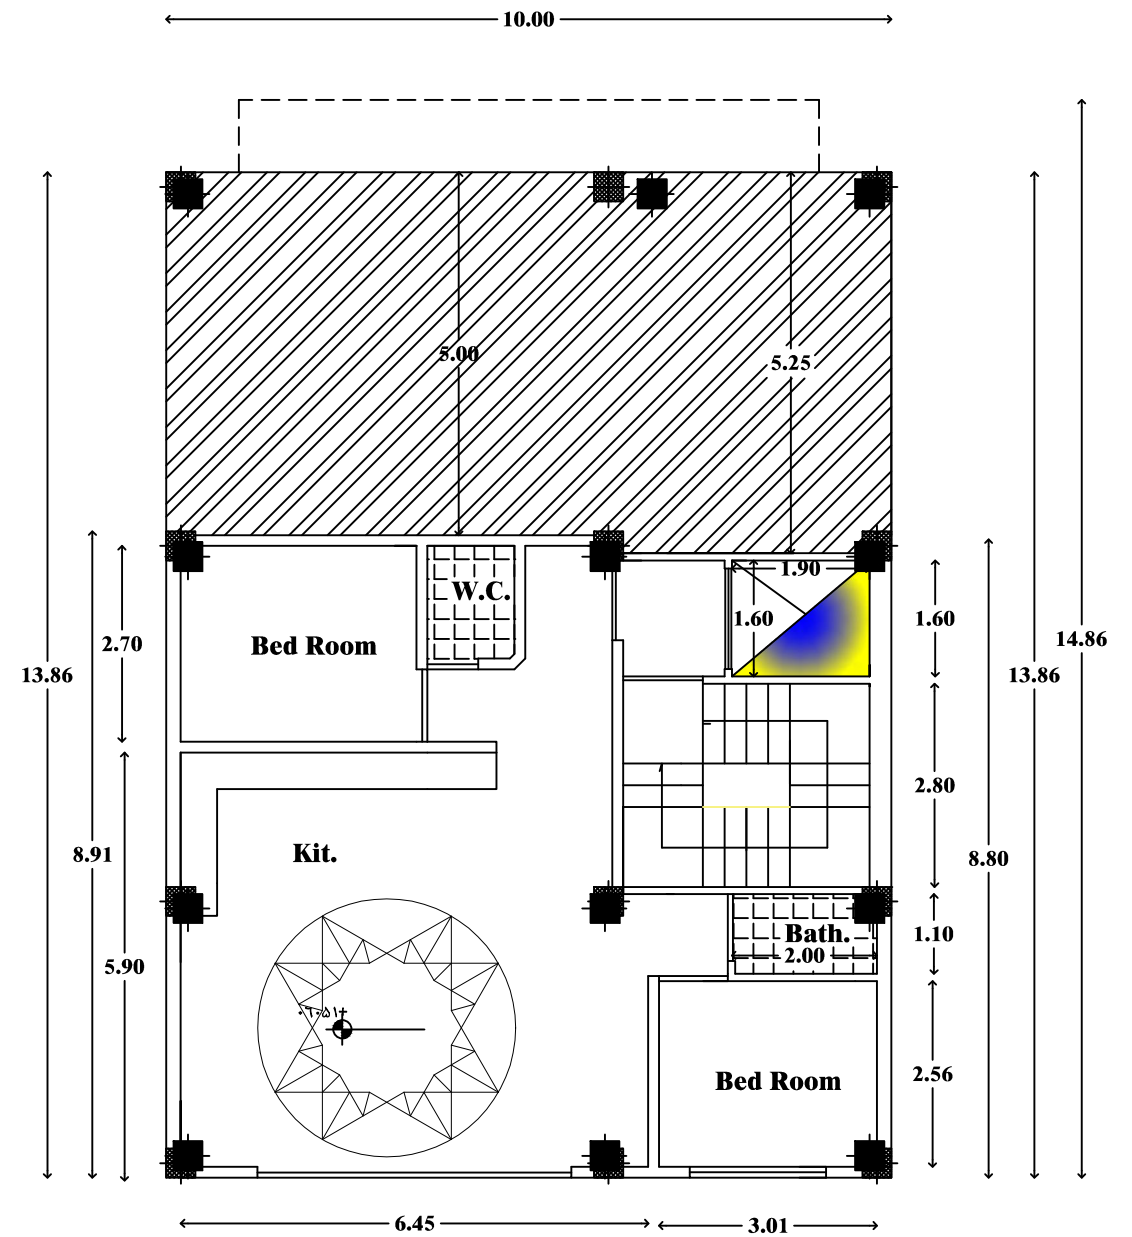


پلان طبقه ۸

Scale : 1 \ 100

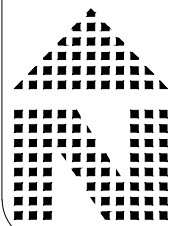


ENGINEERS STAMP	TITLE:		
	DESIGNED BY:	SCALE	DATE:
SHEET NO. A-01		DRAWN BY:	
		EMPLOYER:	
		CHECKED BY:	

NORTH

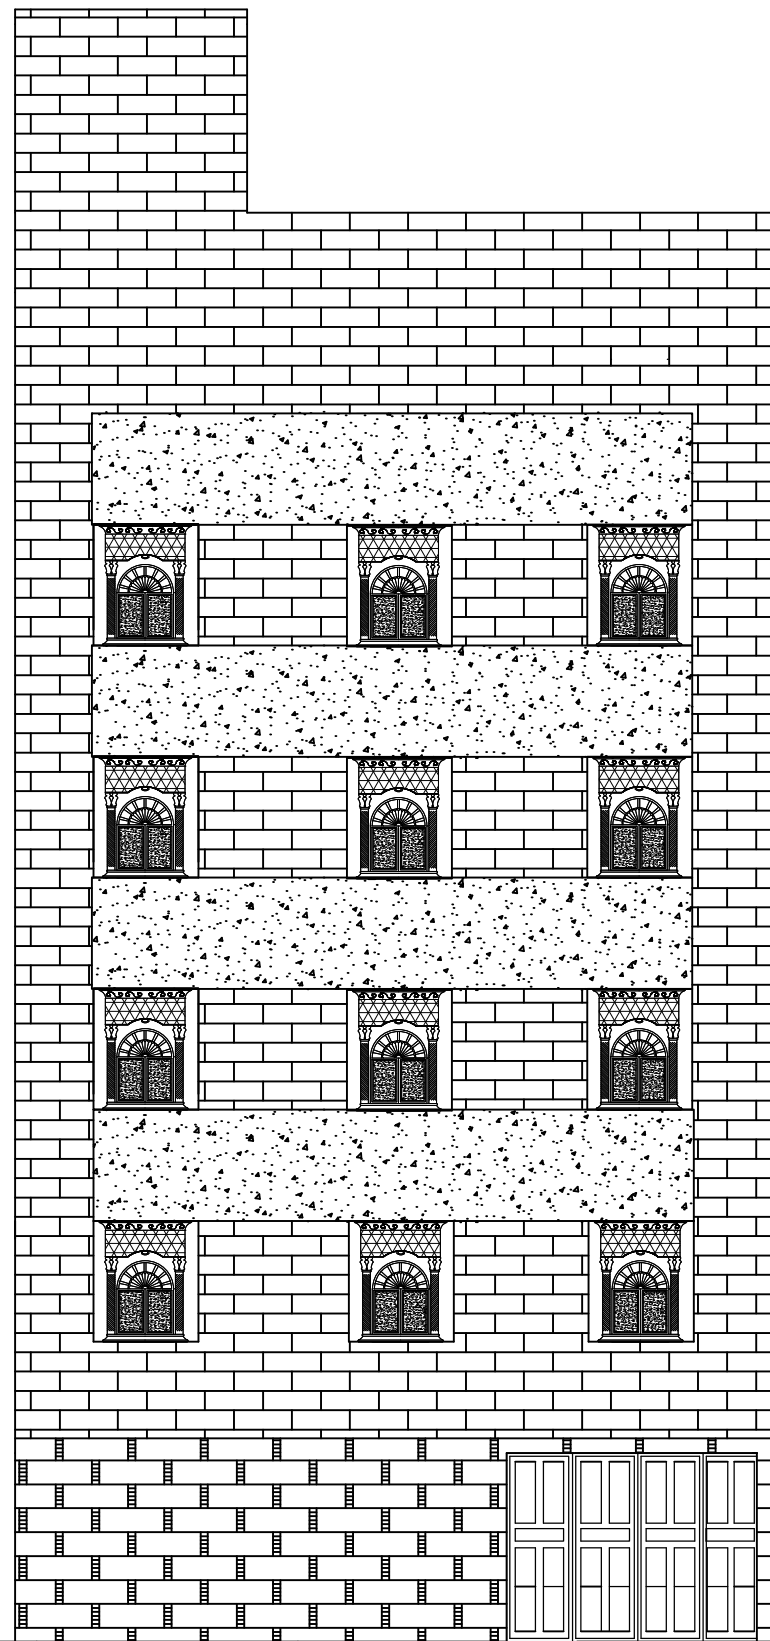

نمای جنوبی

Scale : 1 \ 100

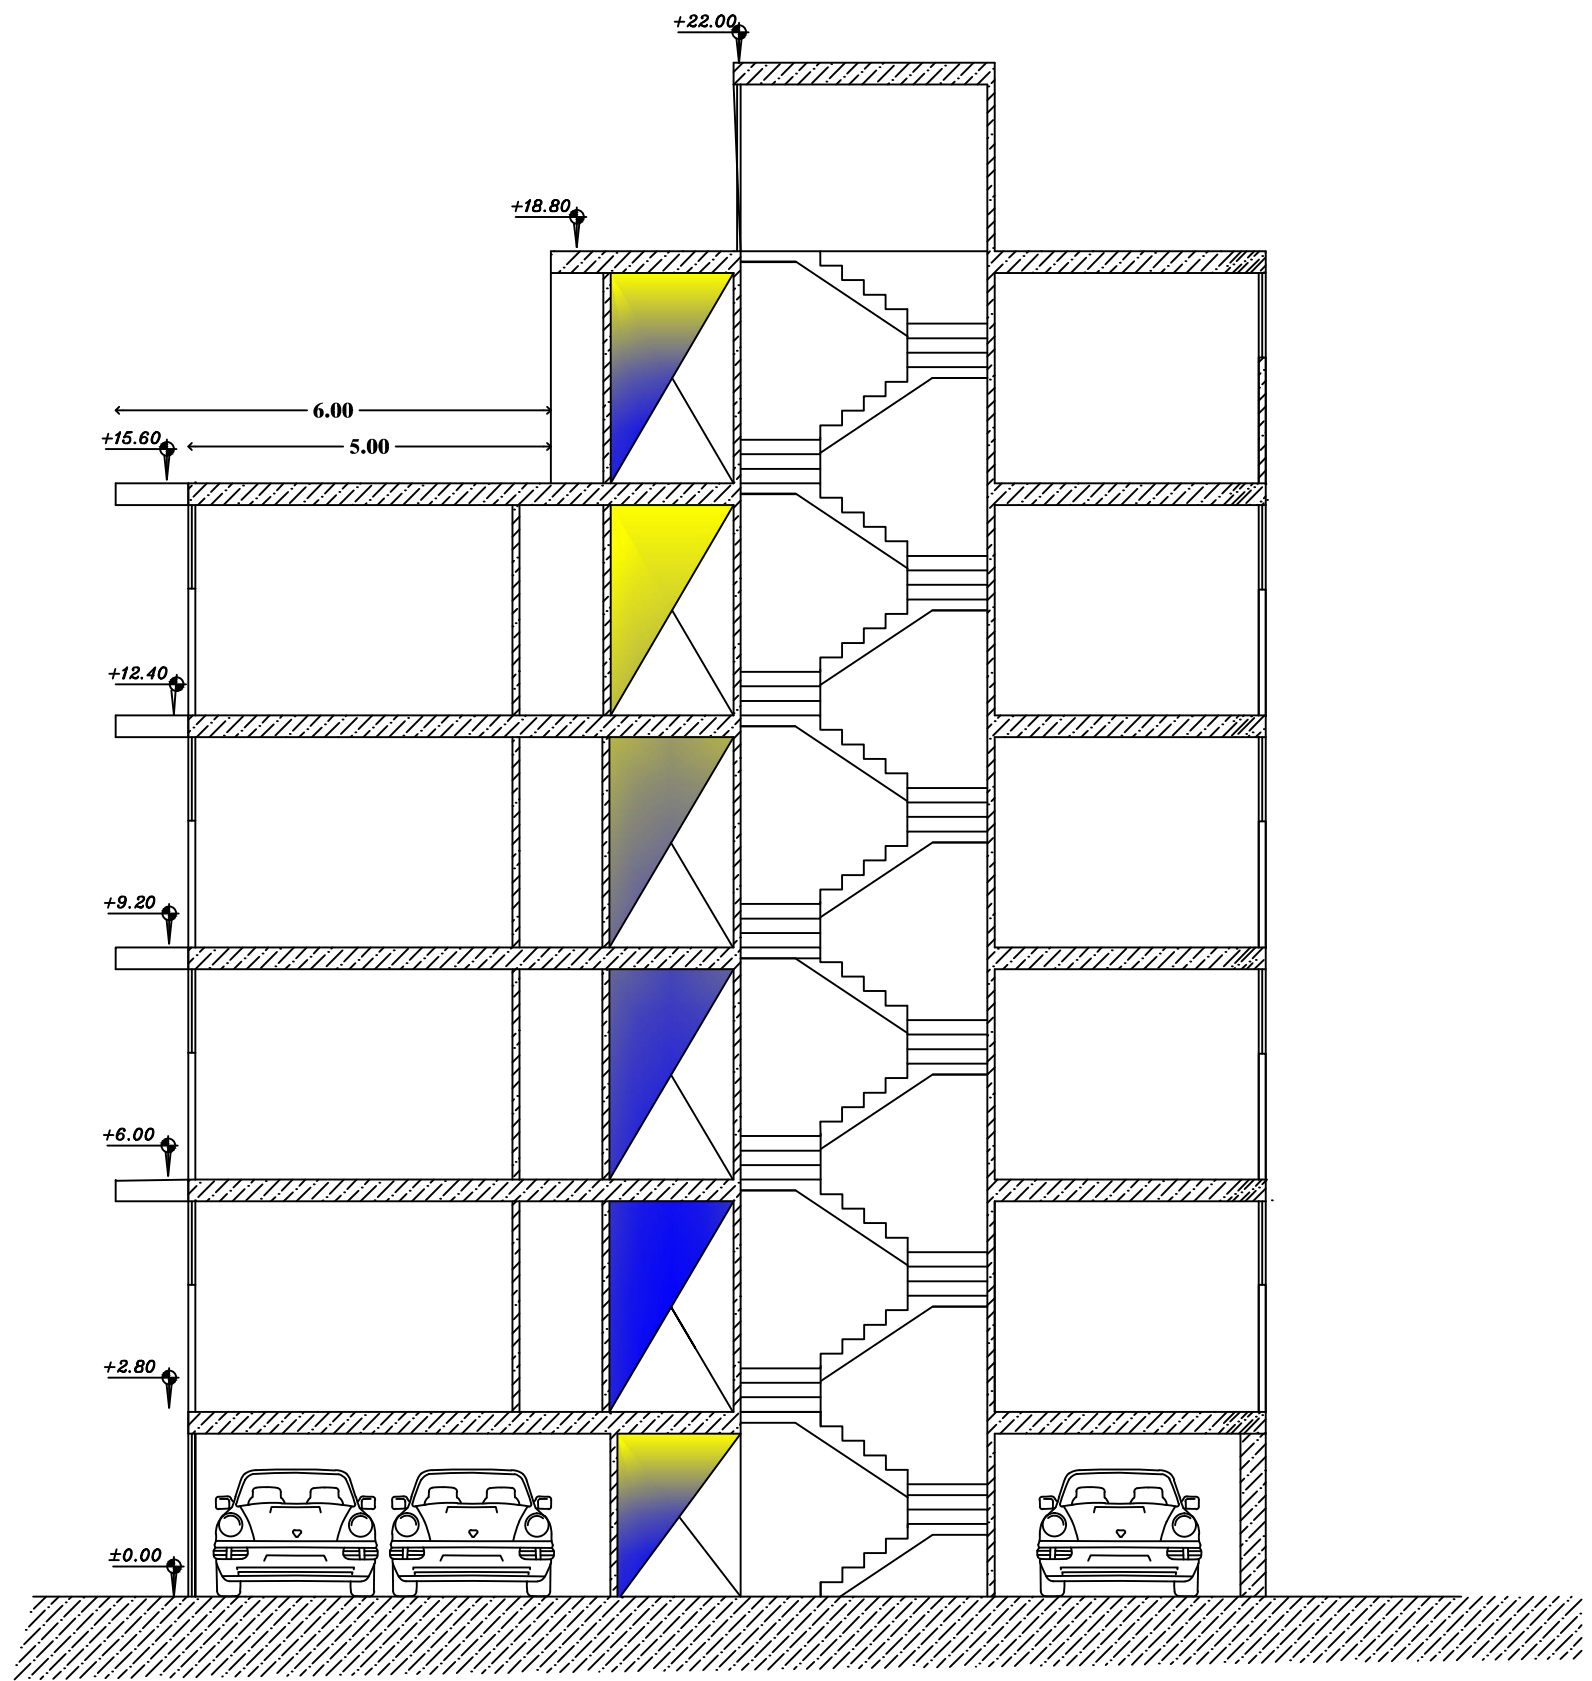

مقطع عرضی A-A

Scale : 1 \ 100