



+6.00
 +9.20
 +12.40
 +15.60


Typical Floor Plan
 Scale 1/100

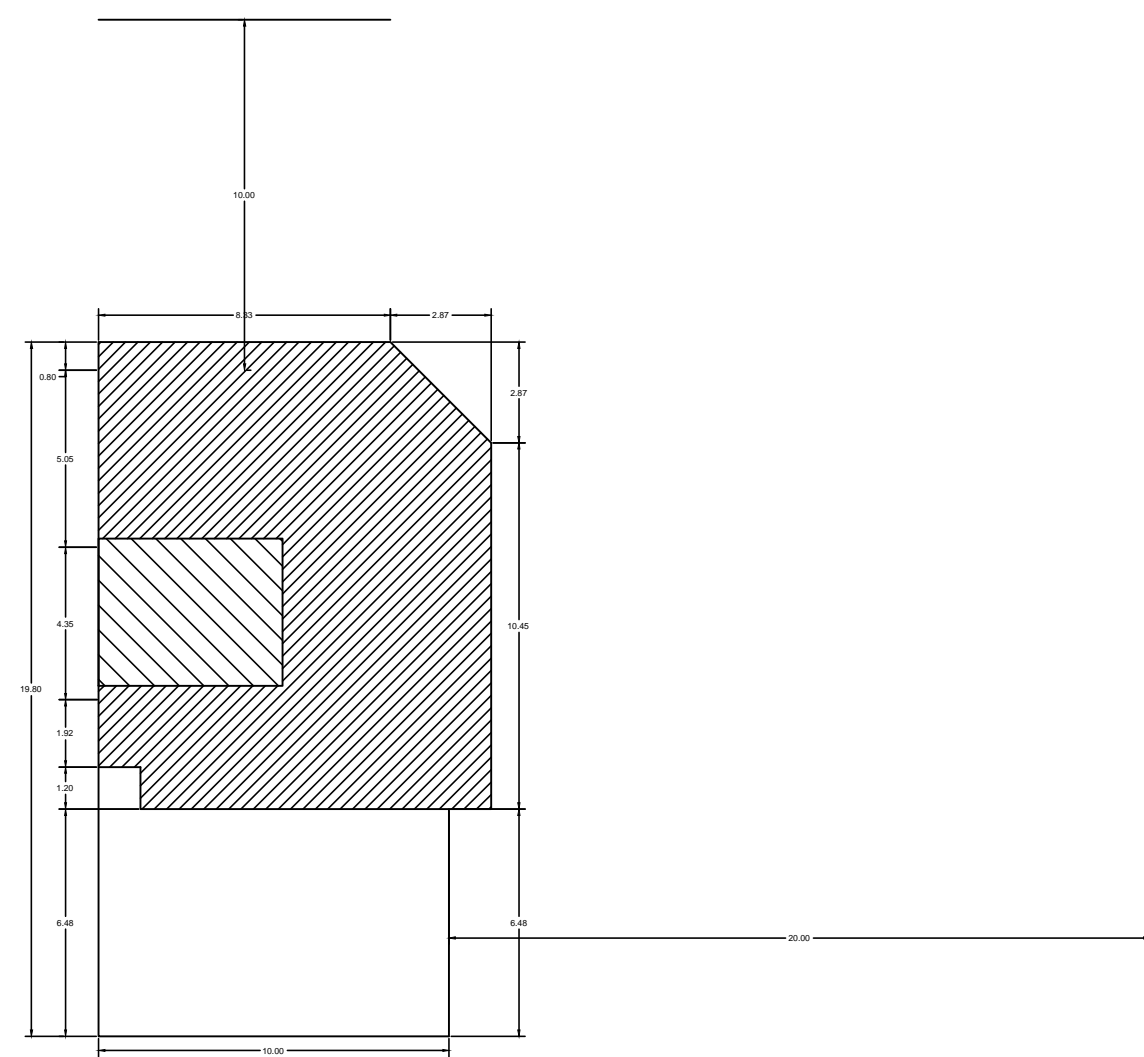

Site Plan
 Scale 1/200

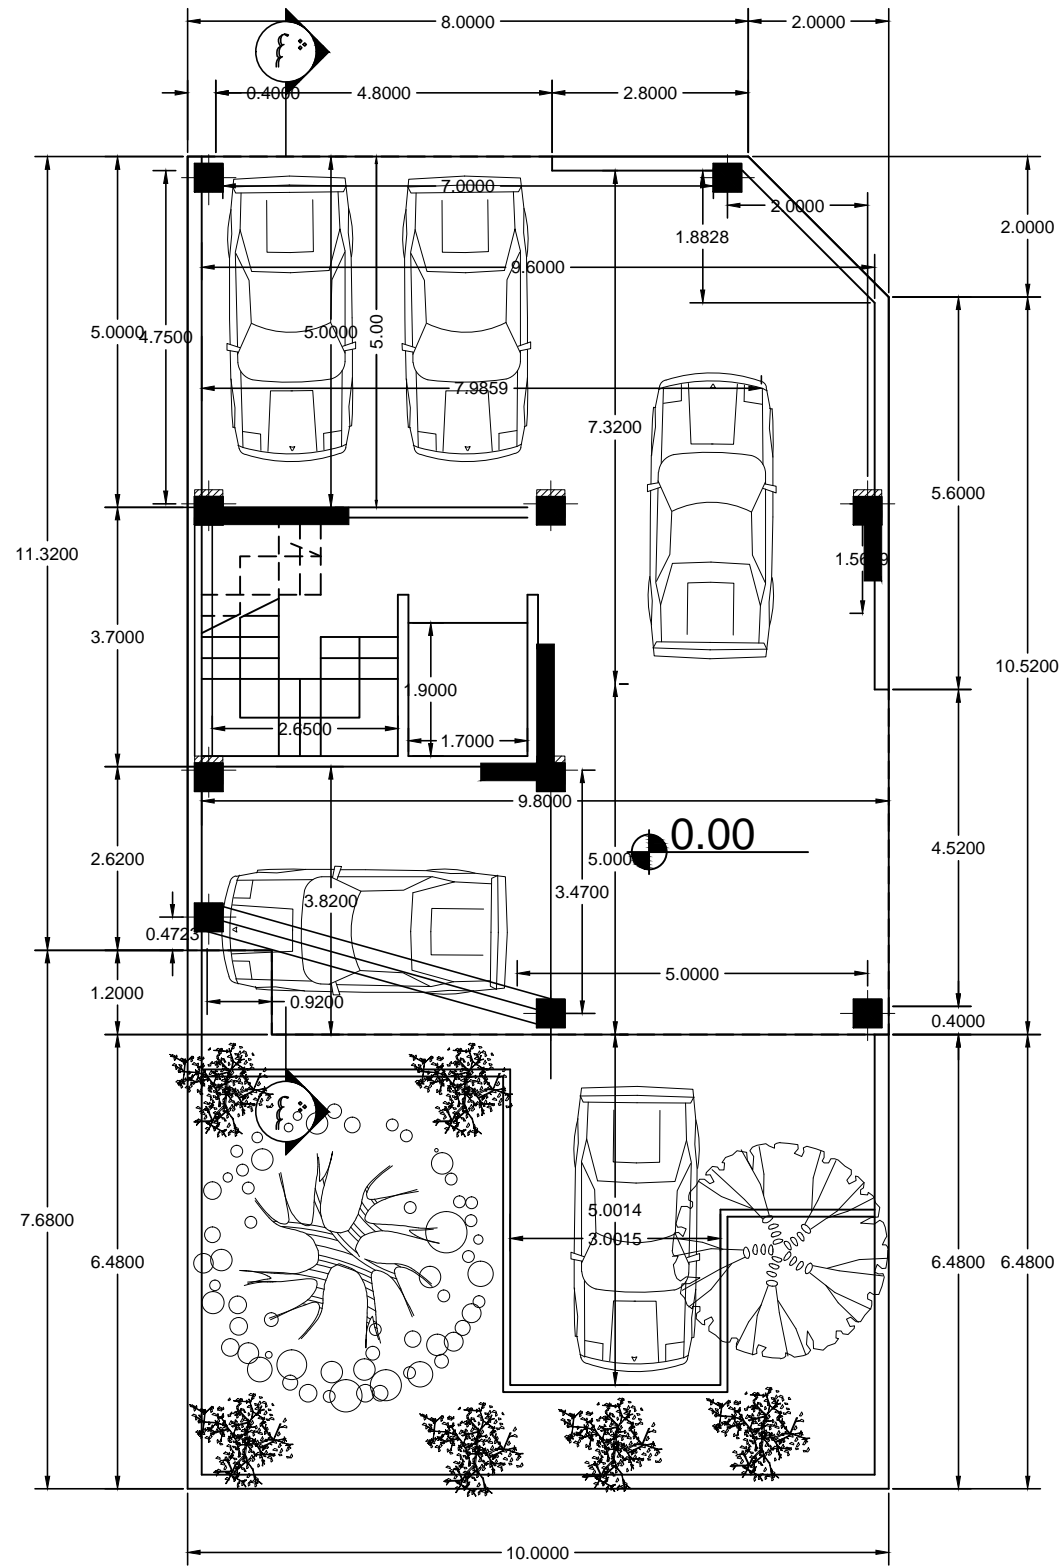

Floor Plan
1/100

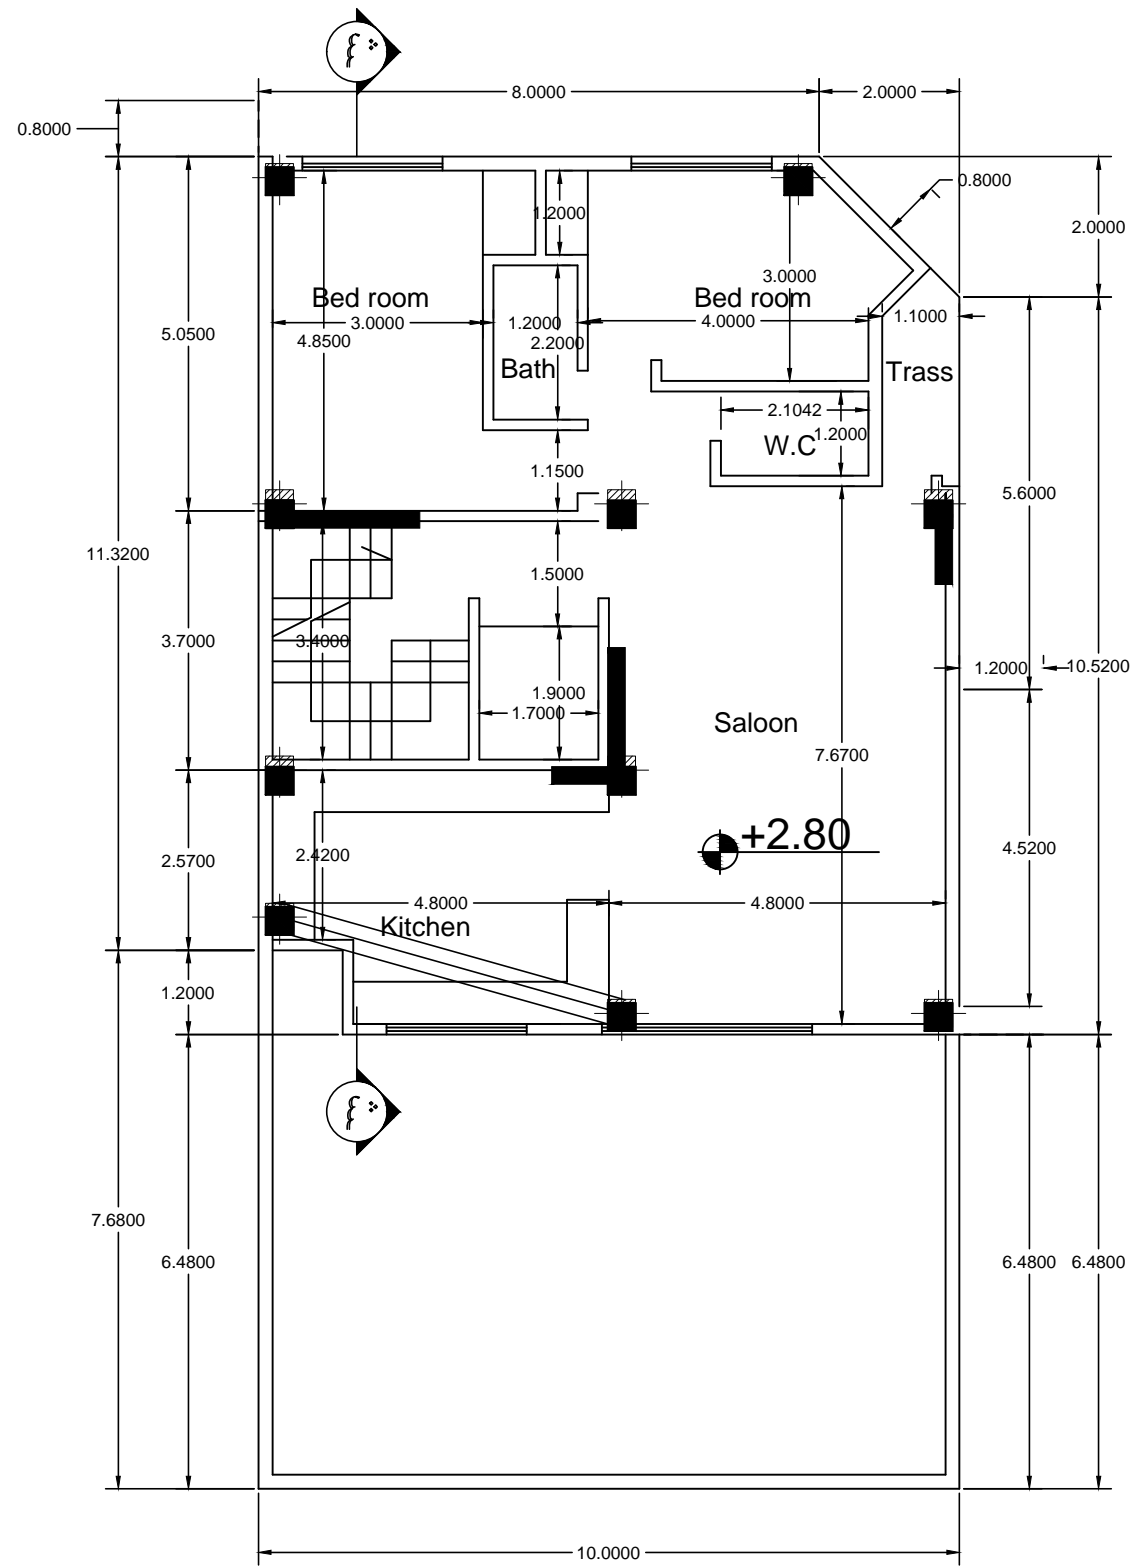

First Floor Plan
Scale 1/100