


پر همسایه شرقی


پلان زیر زمین


	CLIENT	SC:			
	PROJECT	1/100			
	TITLE	REV.:	0		
		DATE	BY	CHK.	APP.
No.					
p.k-3		SH			
		OF			

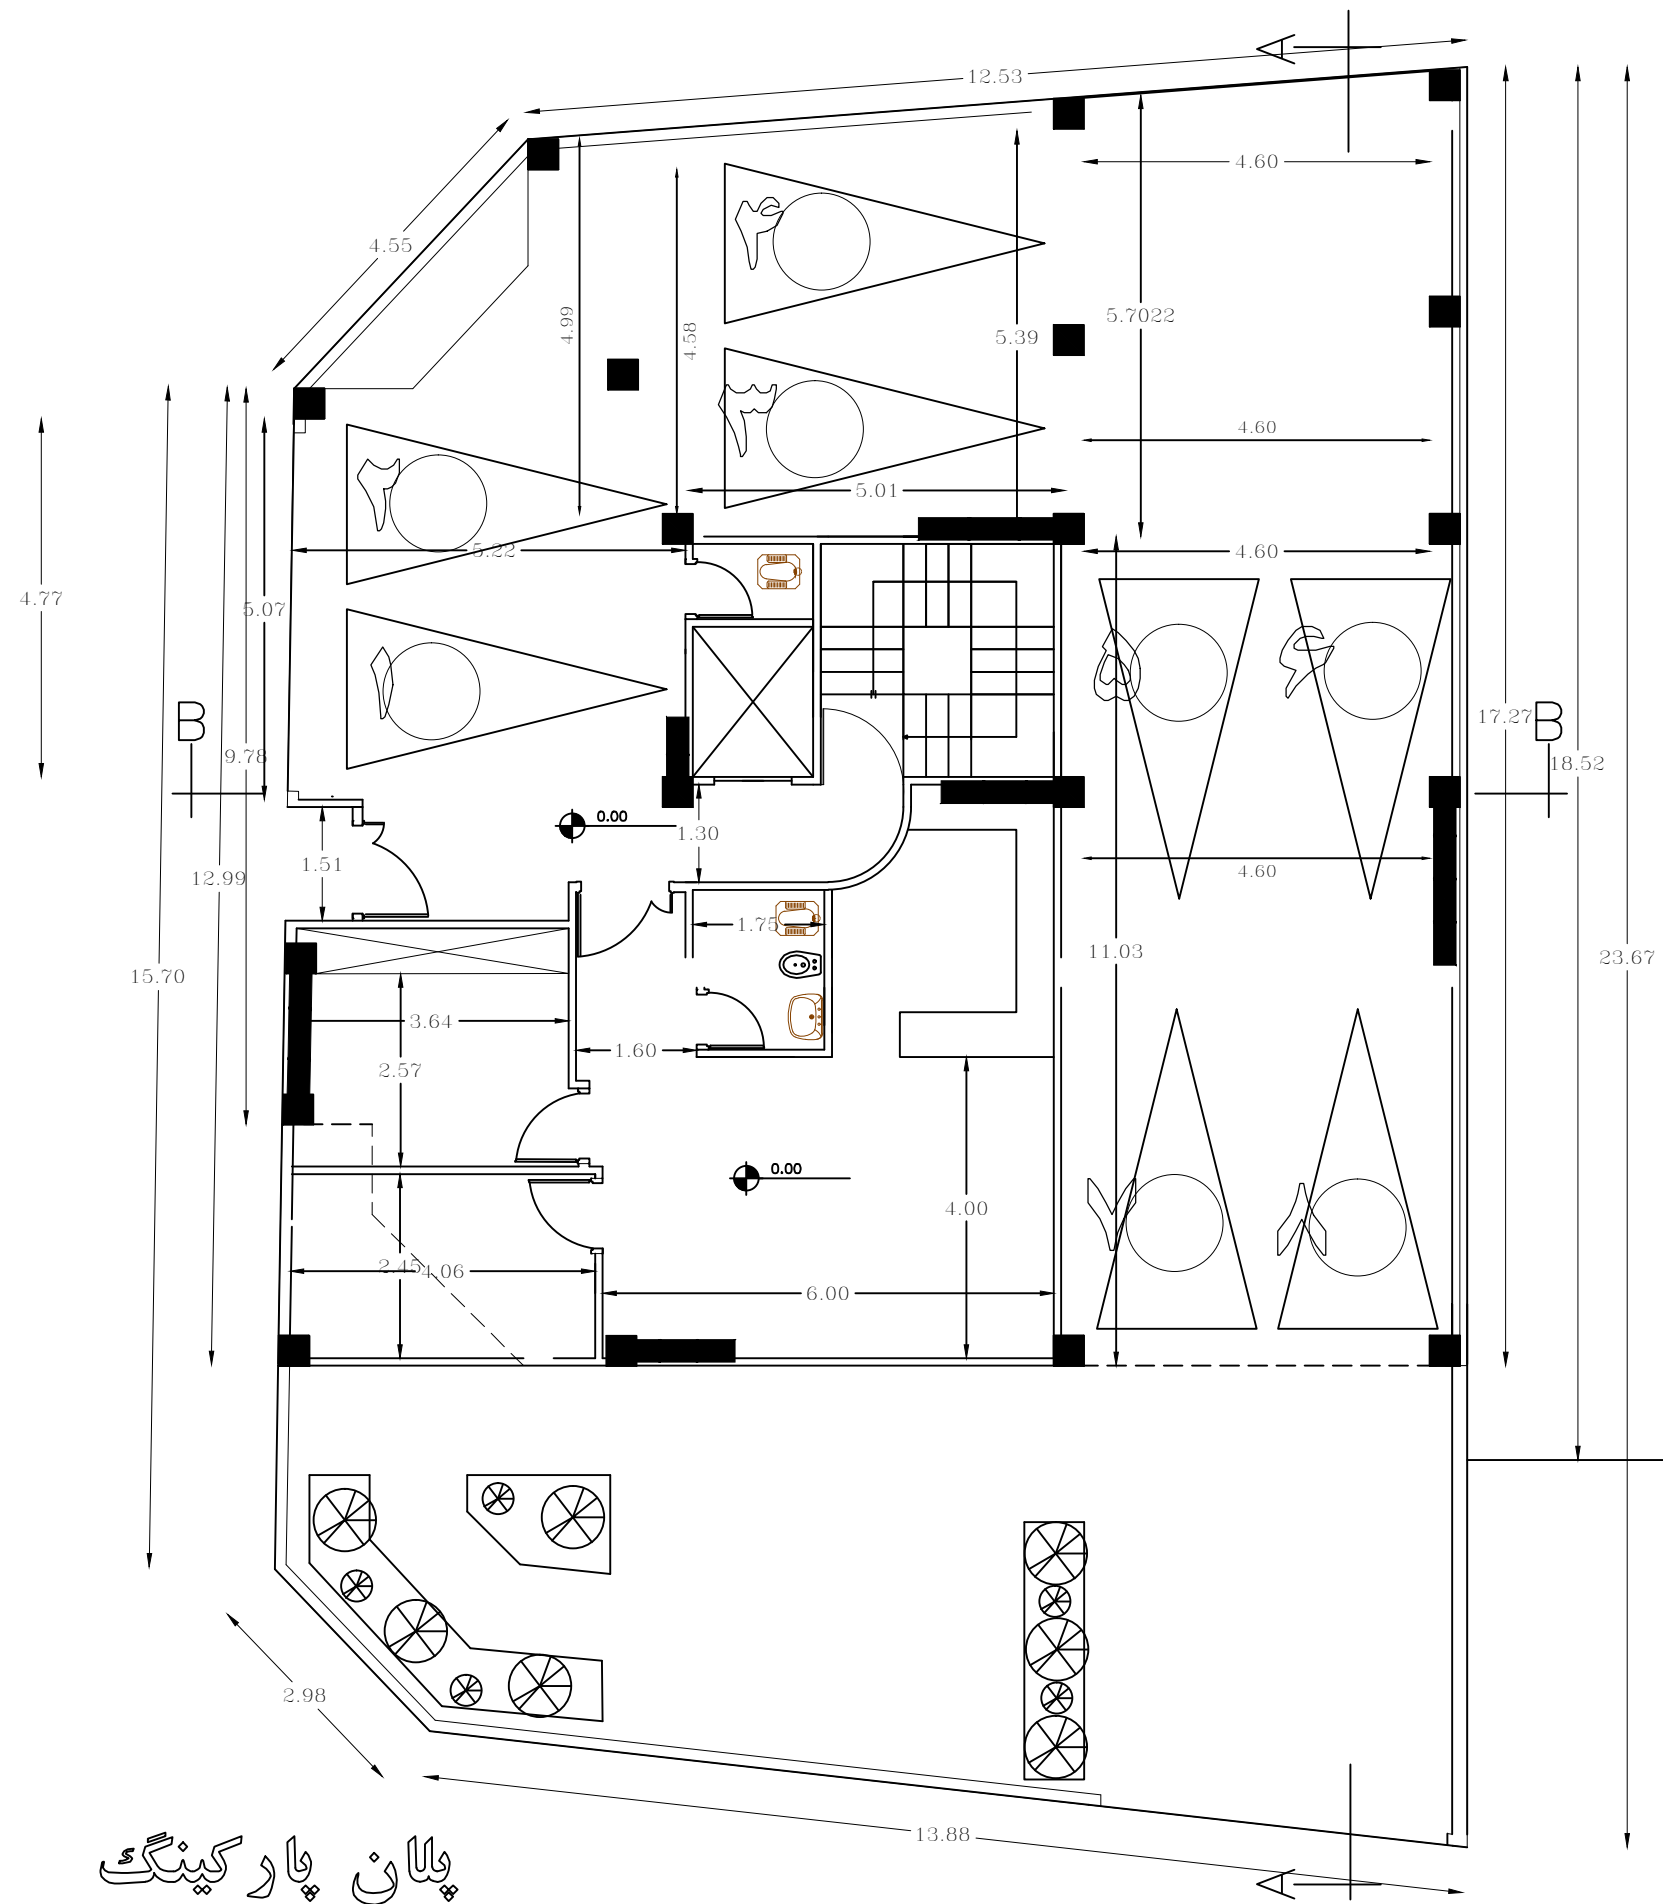

پر همسایه شرقی


پلان پارکینگ


	CLIENT	SC:			
	PROJECT	1/100			
	TITLE	REV.:	0		
		DATE	BY	CHK.	APP.
No. p.k-1	SH				

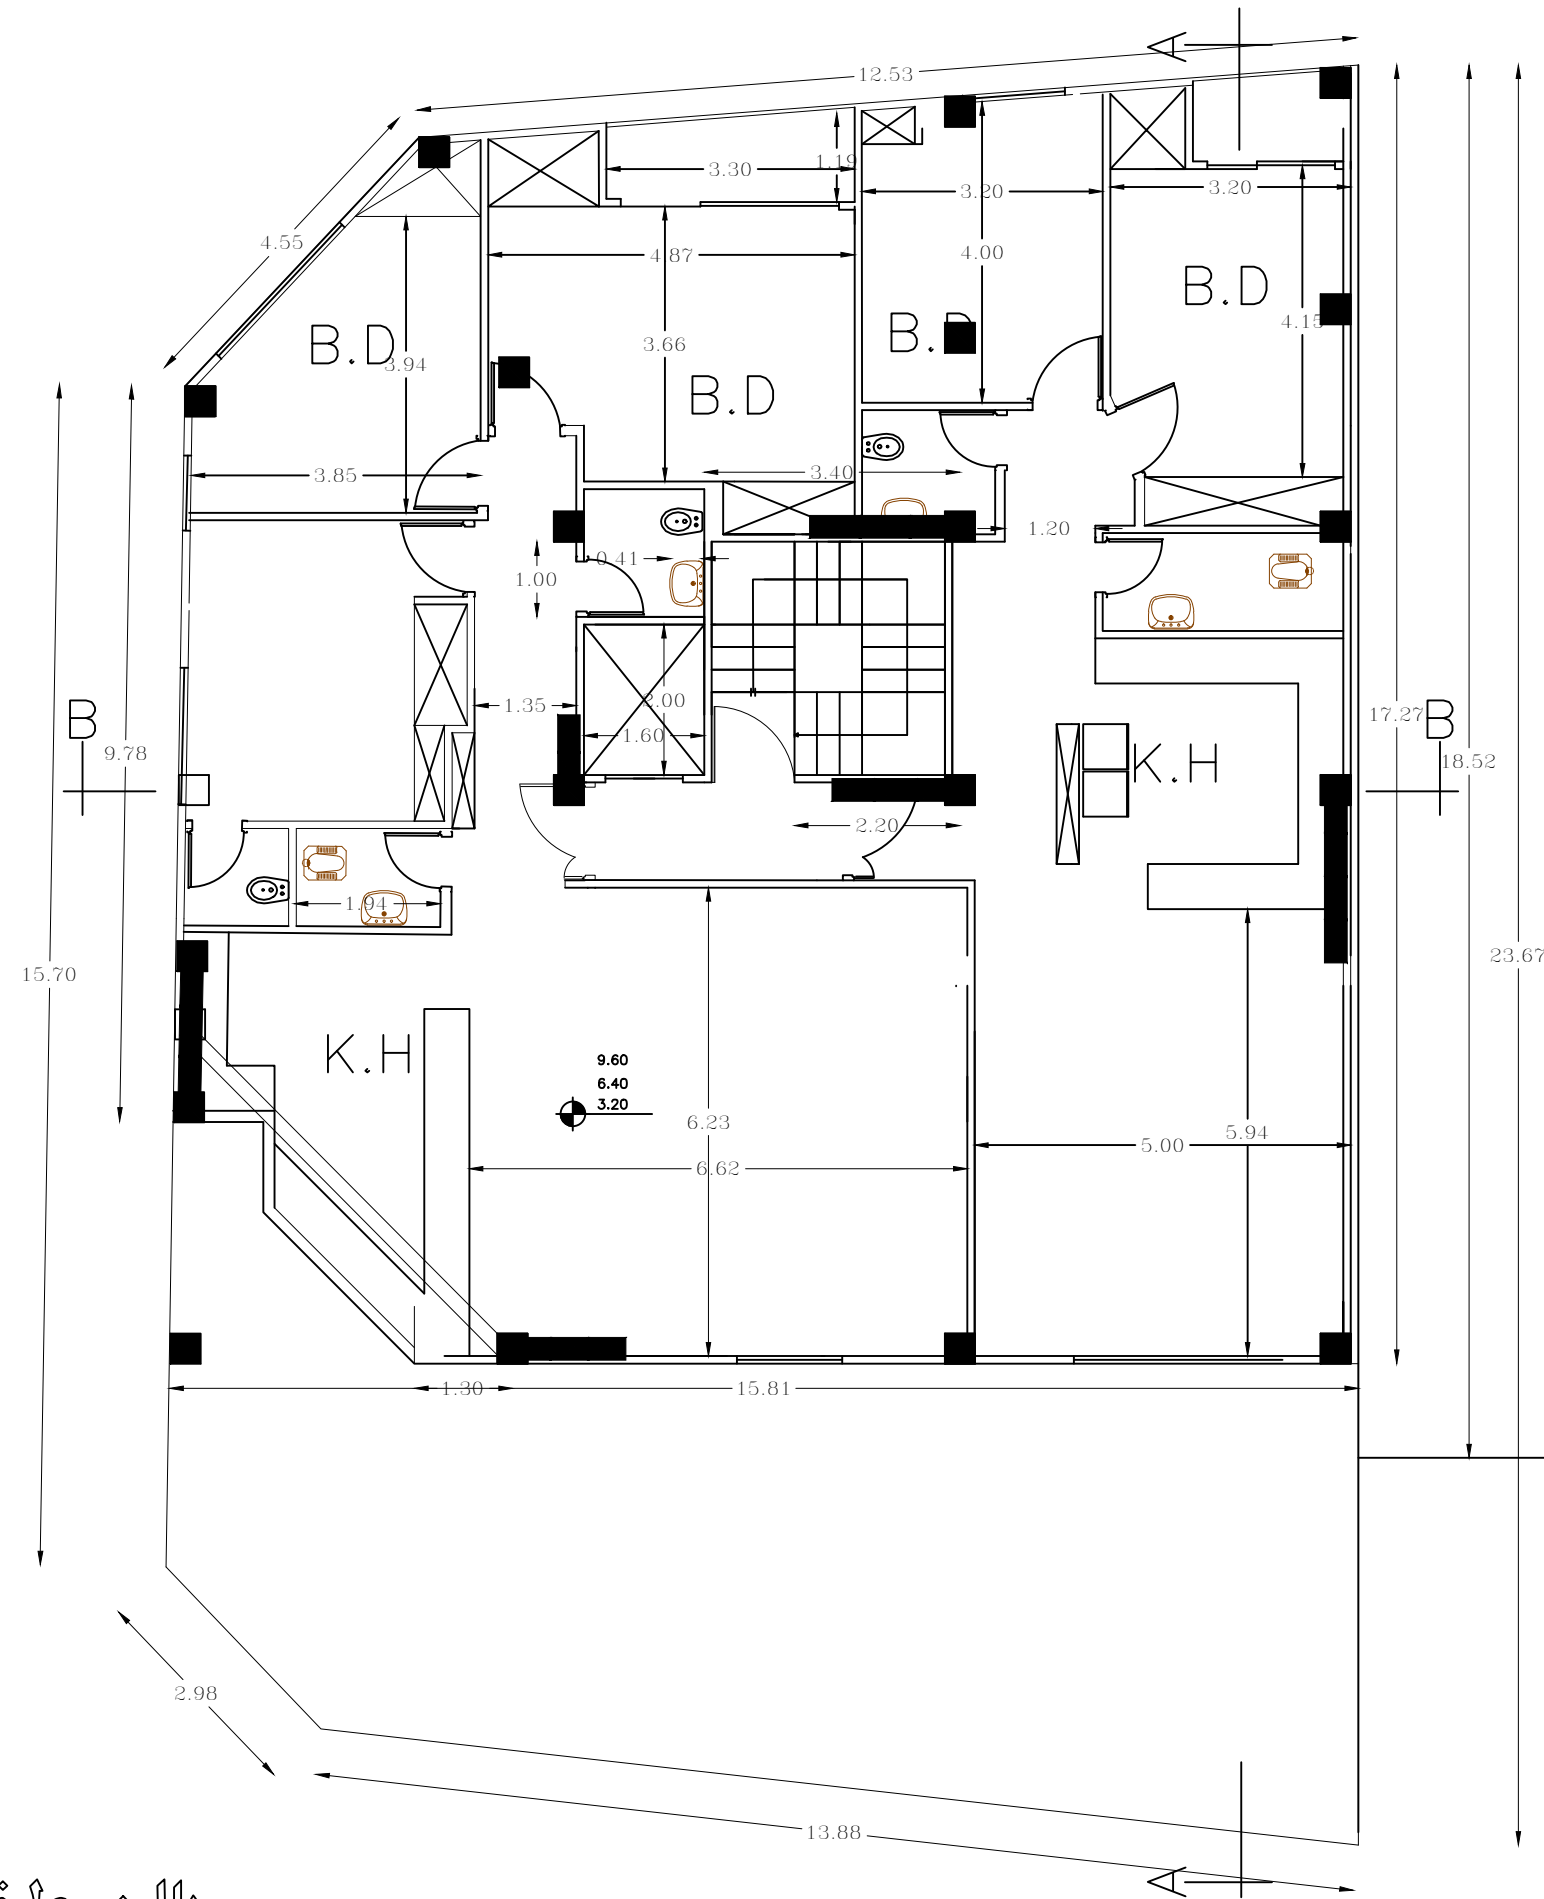

پر همسایه شرقی


پلان طبقات

	CLIENT	SC: 1/100			
	PROJECT	REV.: 0			
	TITLE	DATE	BY	CHK.	APP.
No. p.k-2	SH OF				

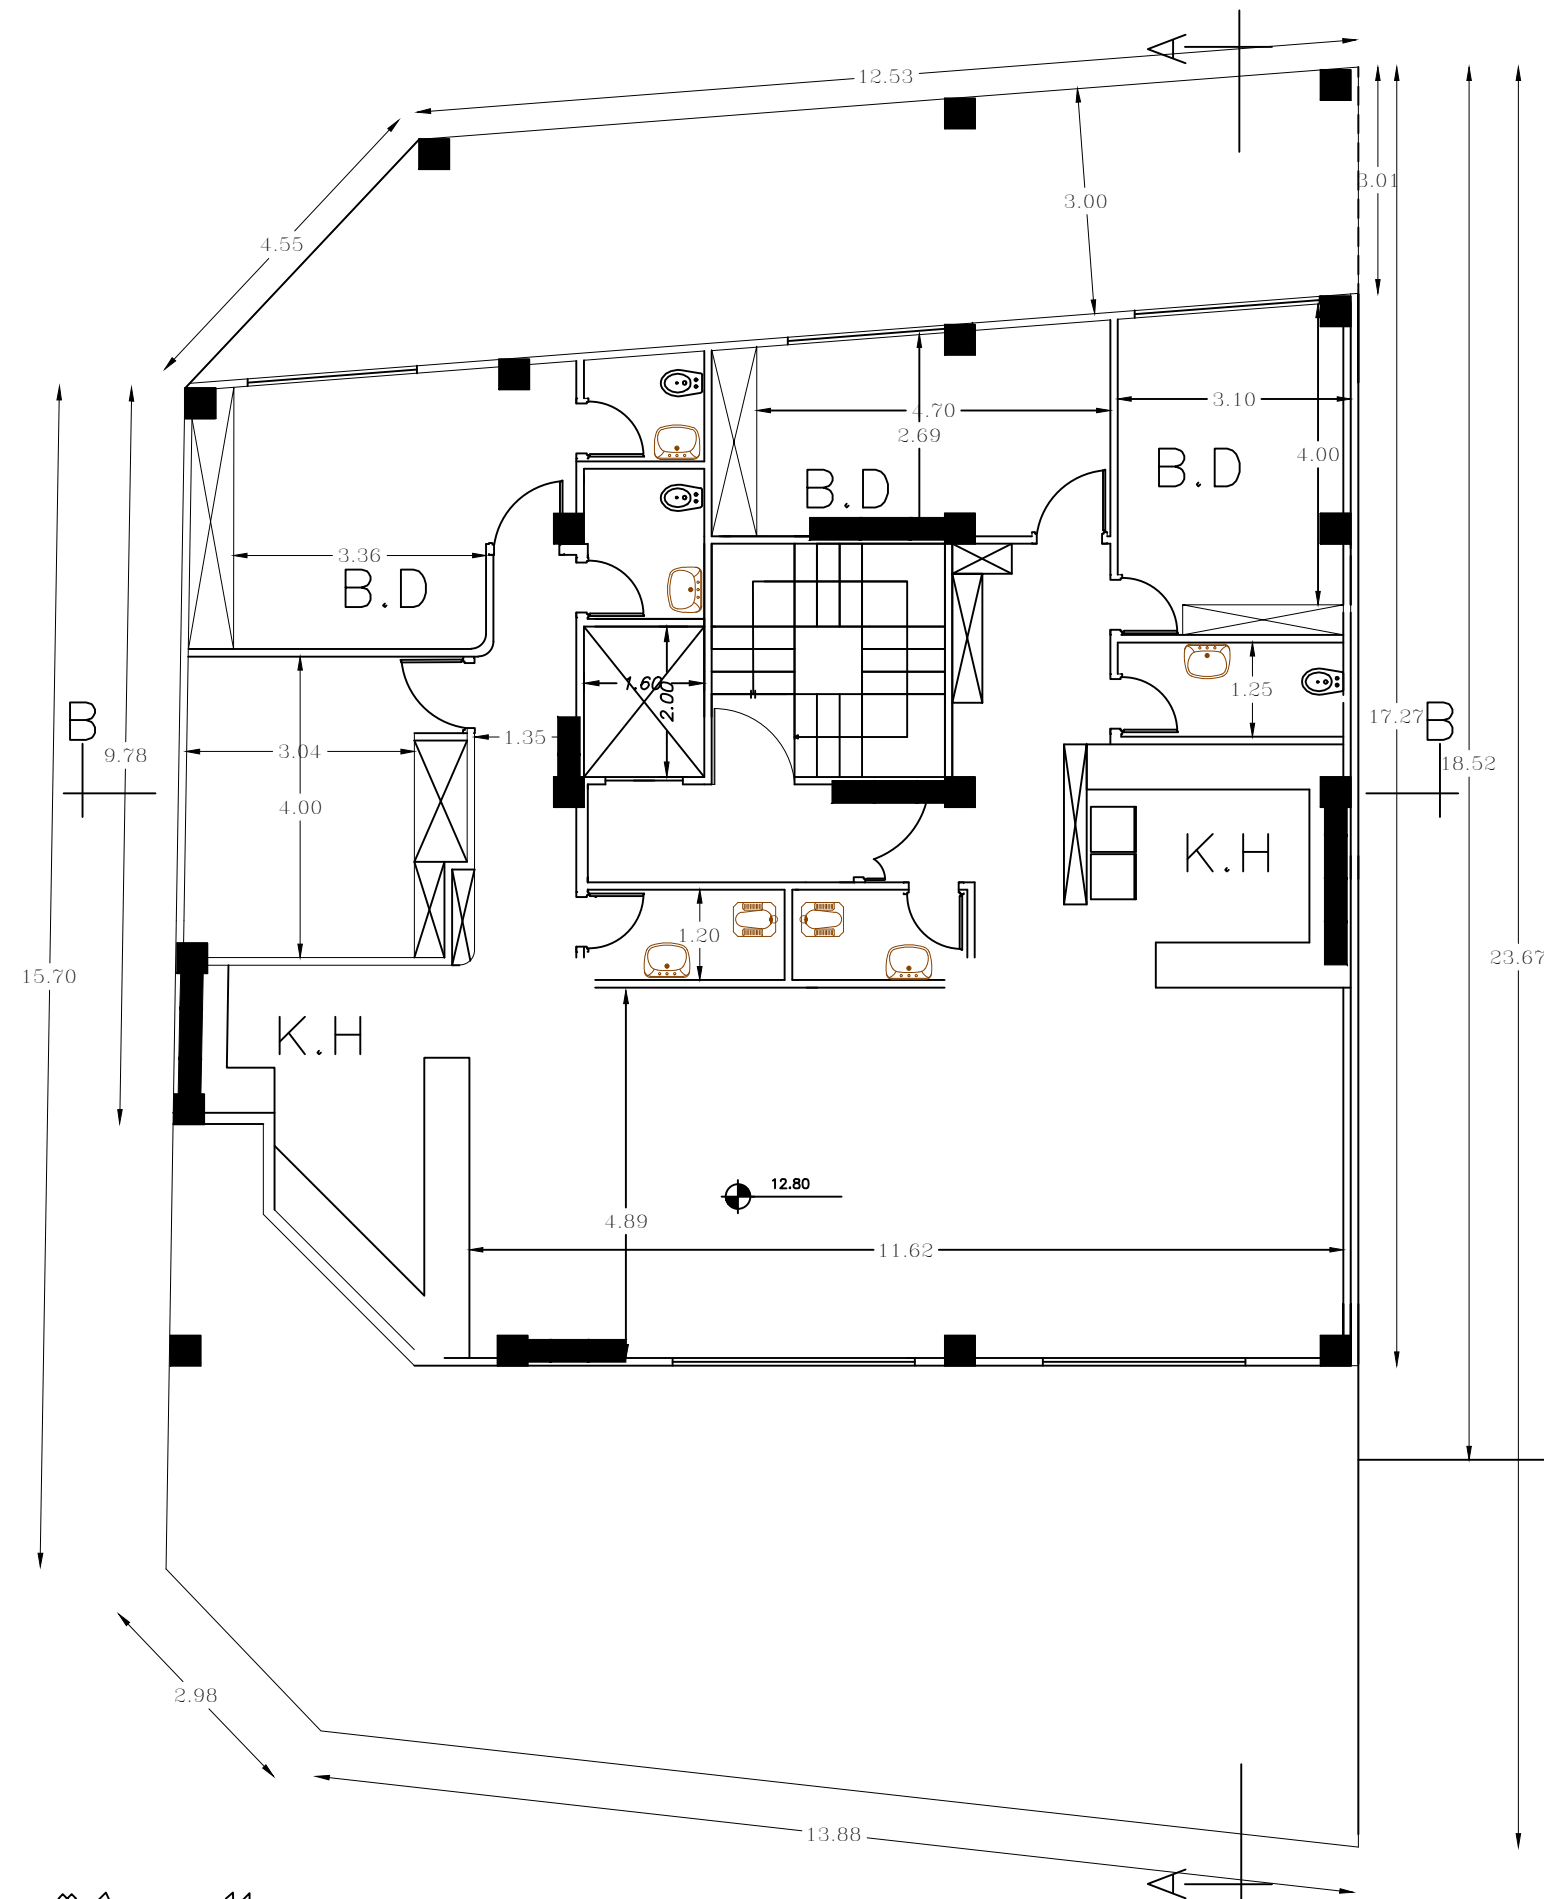

بر همسایه شرقی

پلانی طبقه آخر

	CLIENT	SC: 1/100			
	PROJECT	REV.: 0			
	TITLE	DATE	BY	CHK.	APP.
No. p.k-3	SH OF				